



37 WALL & SHOWER
 38 BEARING WALL & CORRIDOR AND GLAZED WALL AT COURT
 39 GLASS ROOM & TYPE "A" WINDOWS
 40 GLASS ROOM & TYPE "B" WINDOWS
 41 OFFICES & TYPE "E" WINDOWS

WALL SECTIONS OF CLASS ROOMS & ADMINISTRATION AREAS. SCALE 1/2" = 1'-0"

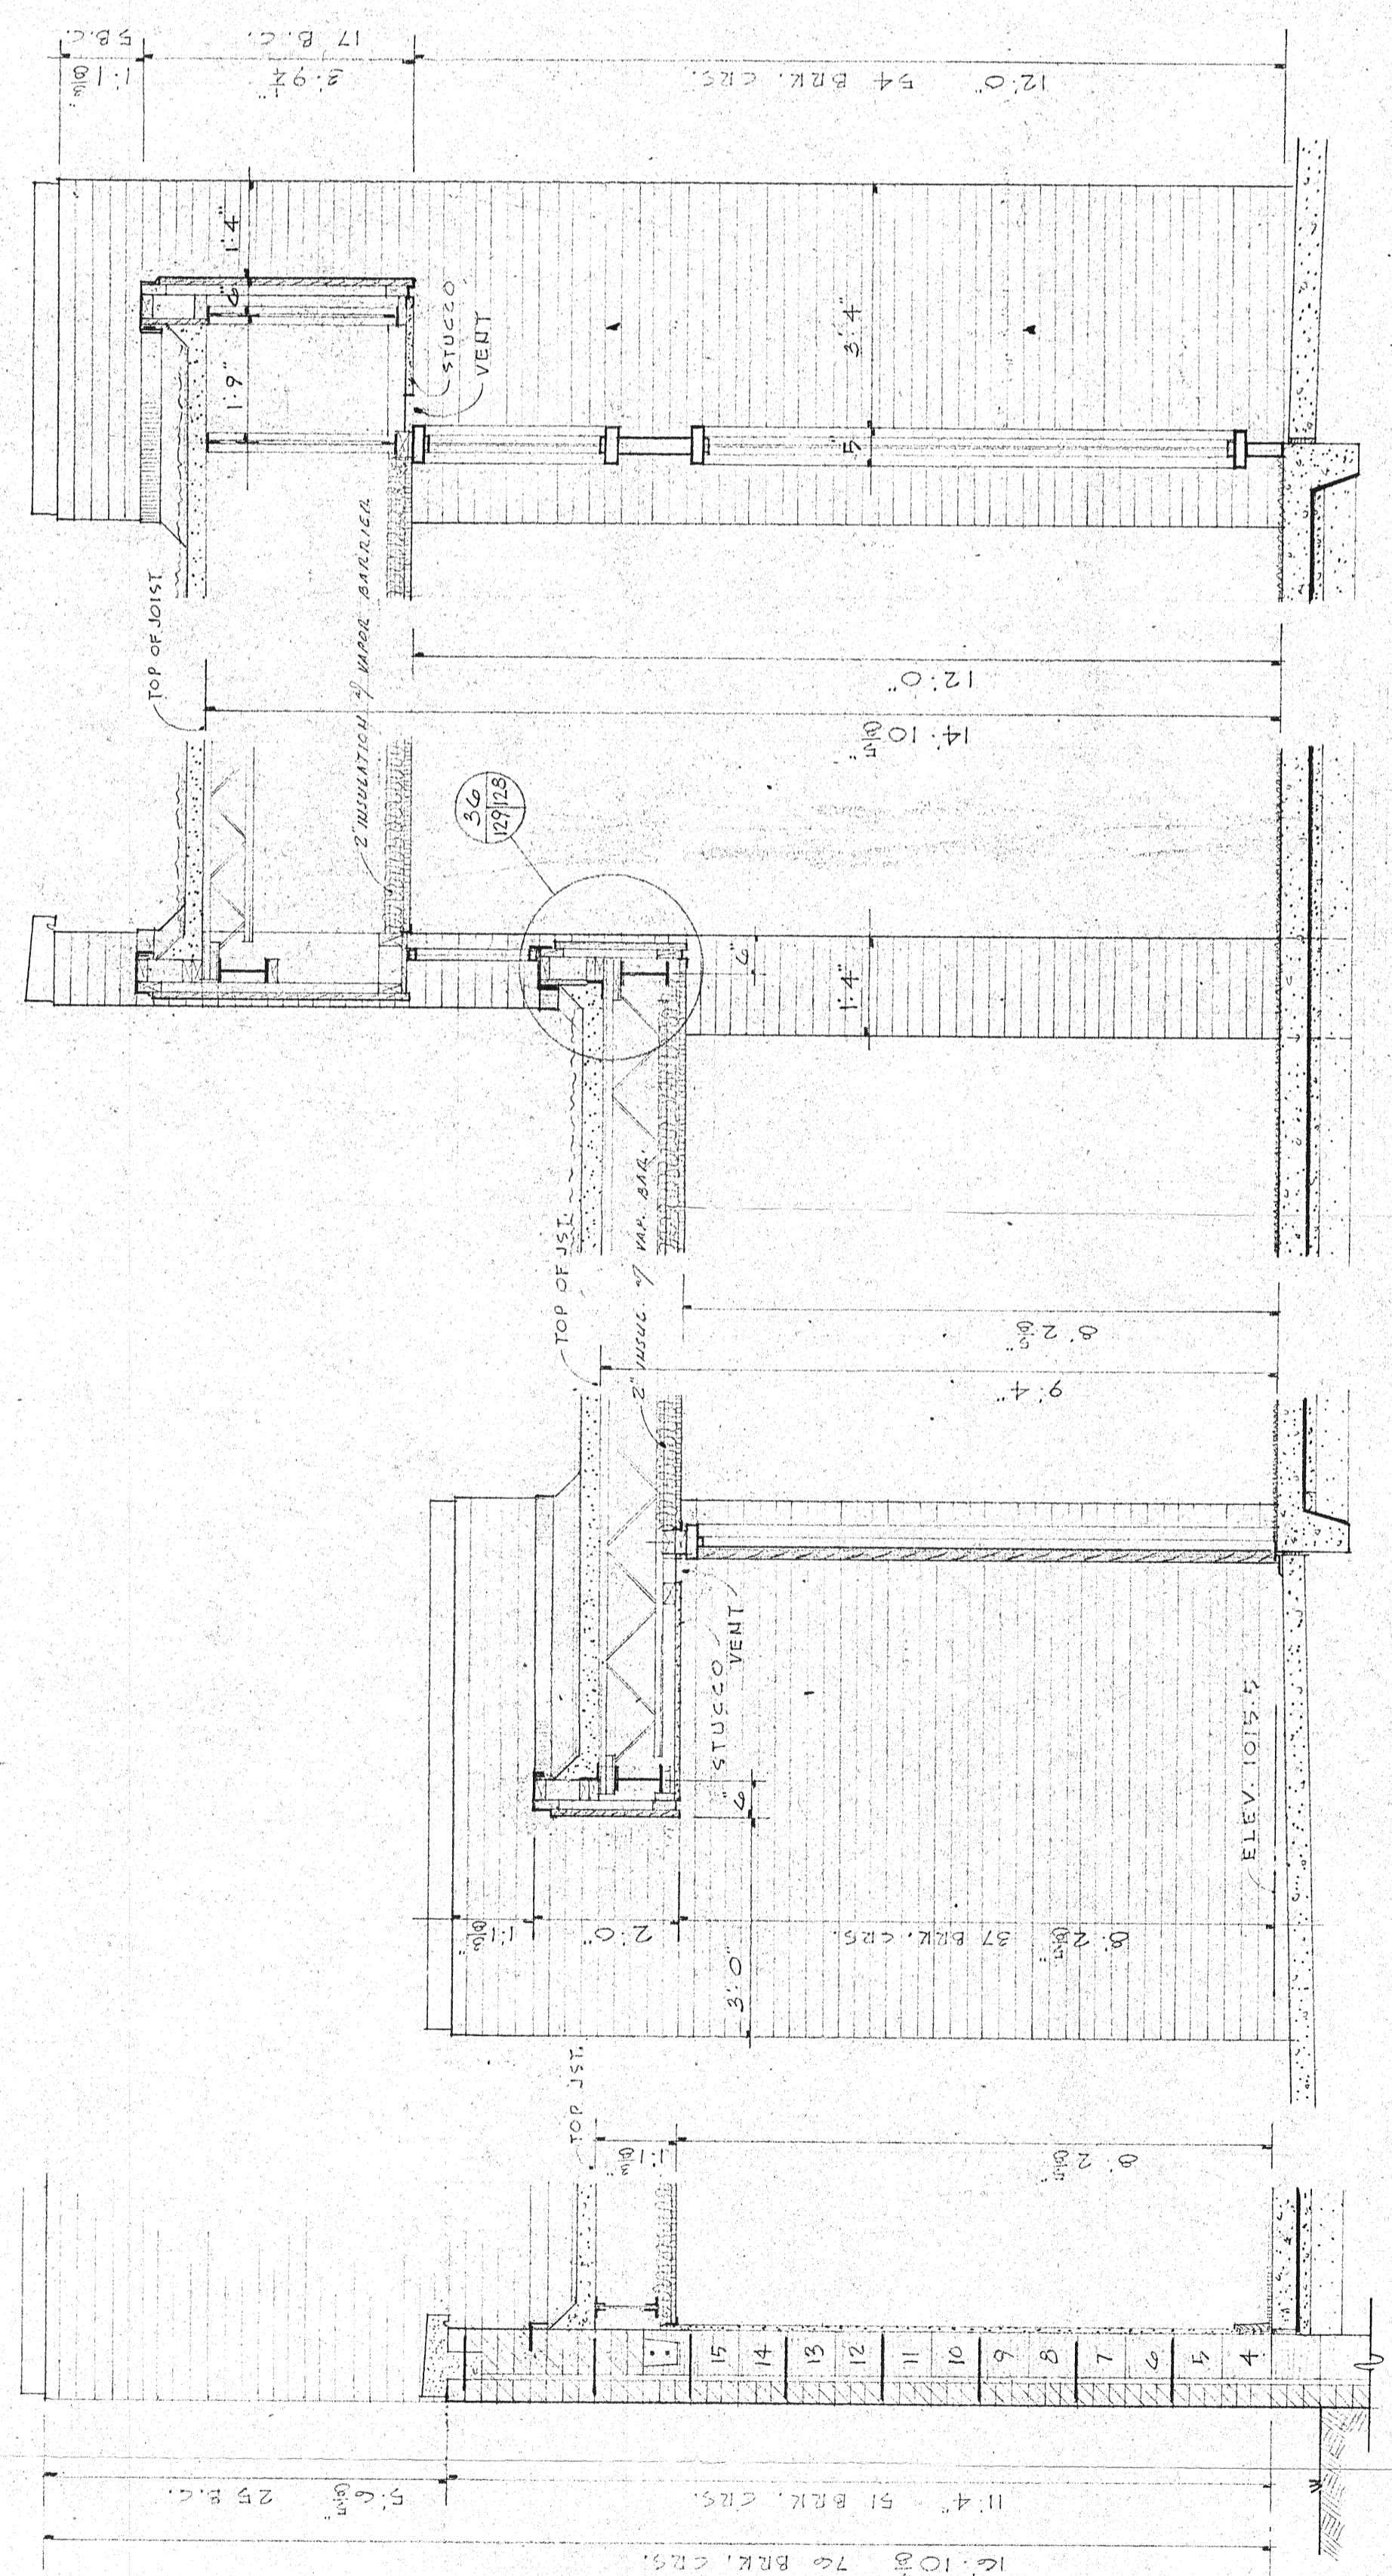


42 WALL OF COAT ROOMS
 43 ENTRANCE OF DOORS & LOBBY
 44 SLEEPERS & LOBBY
 45 FLIGHT ENTRANCE

WALL SECTIONS OF FOYER & ADJACENT AREAS. SCALE 1/2" = 1'-0"

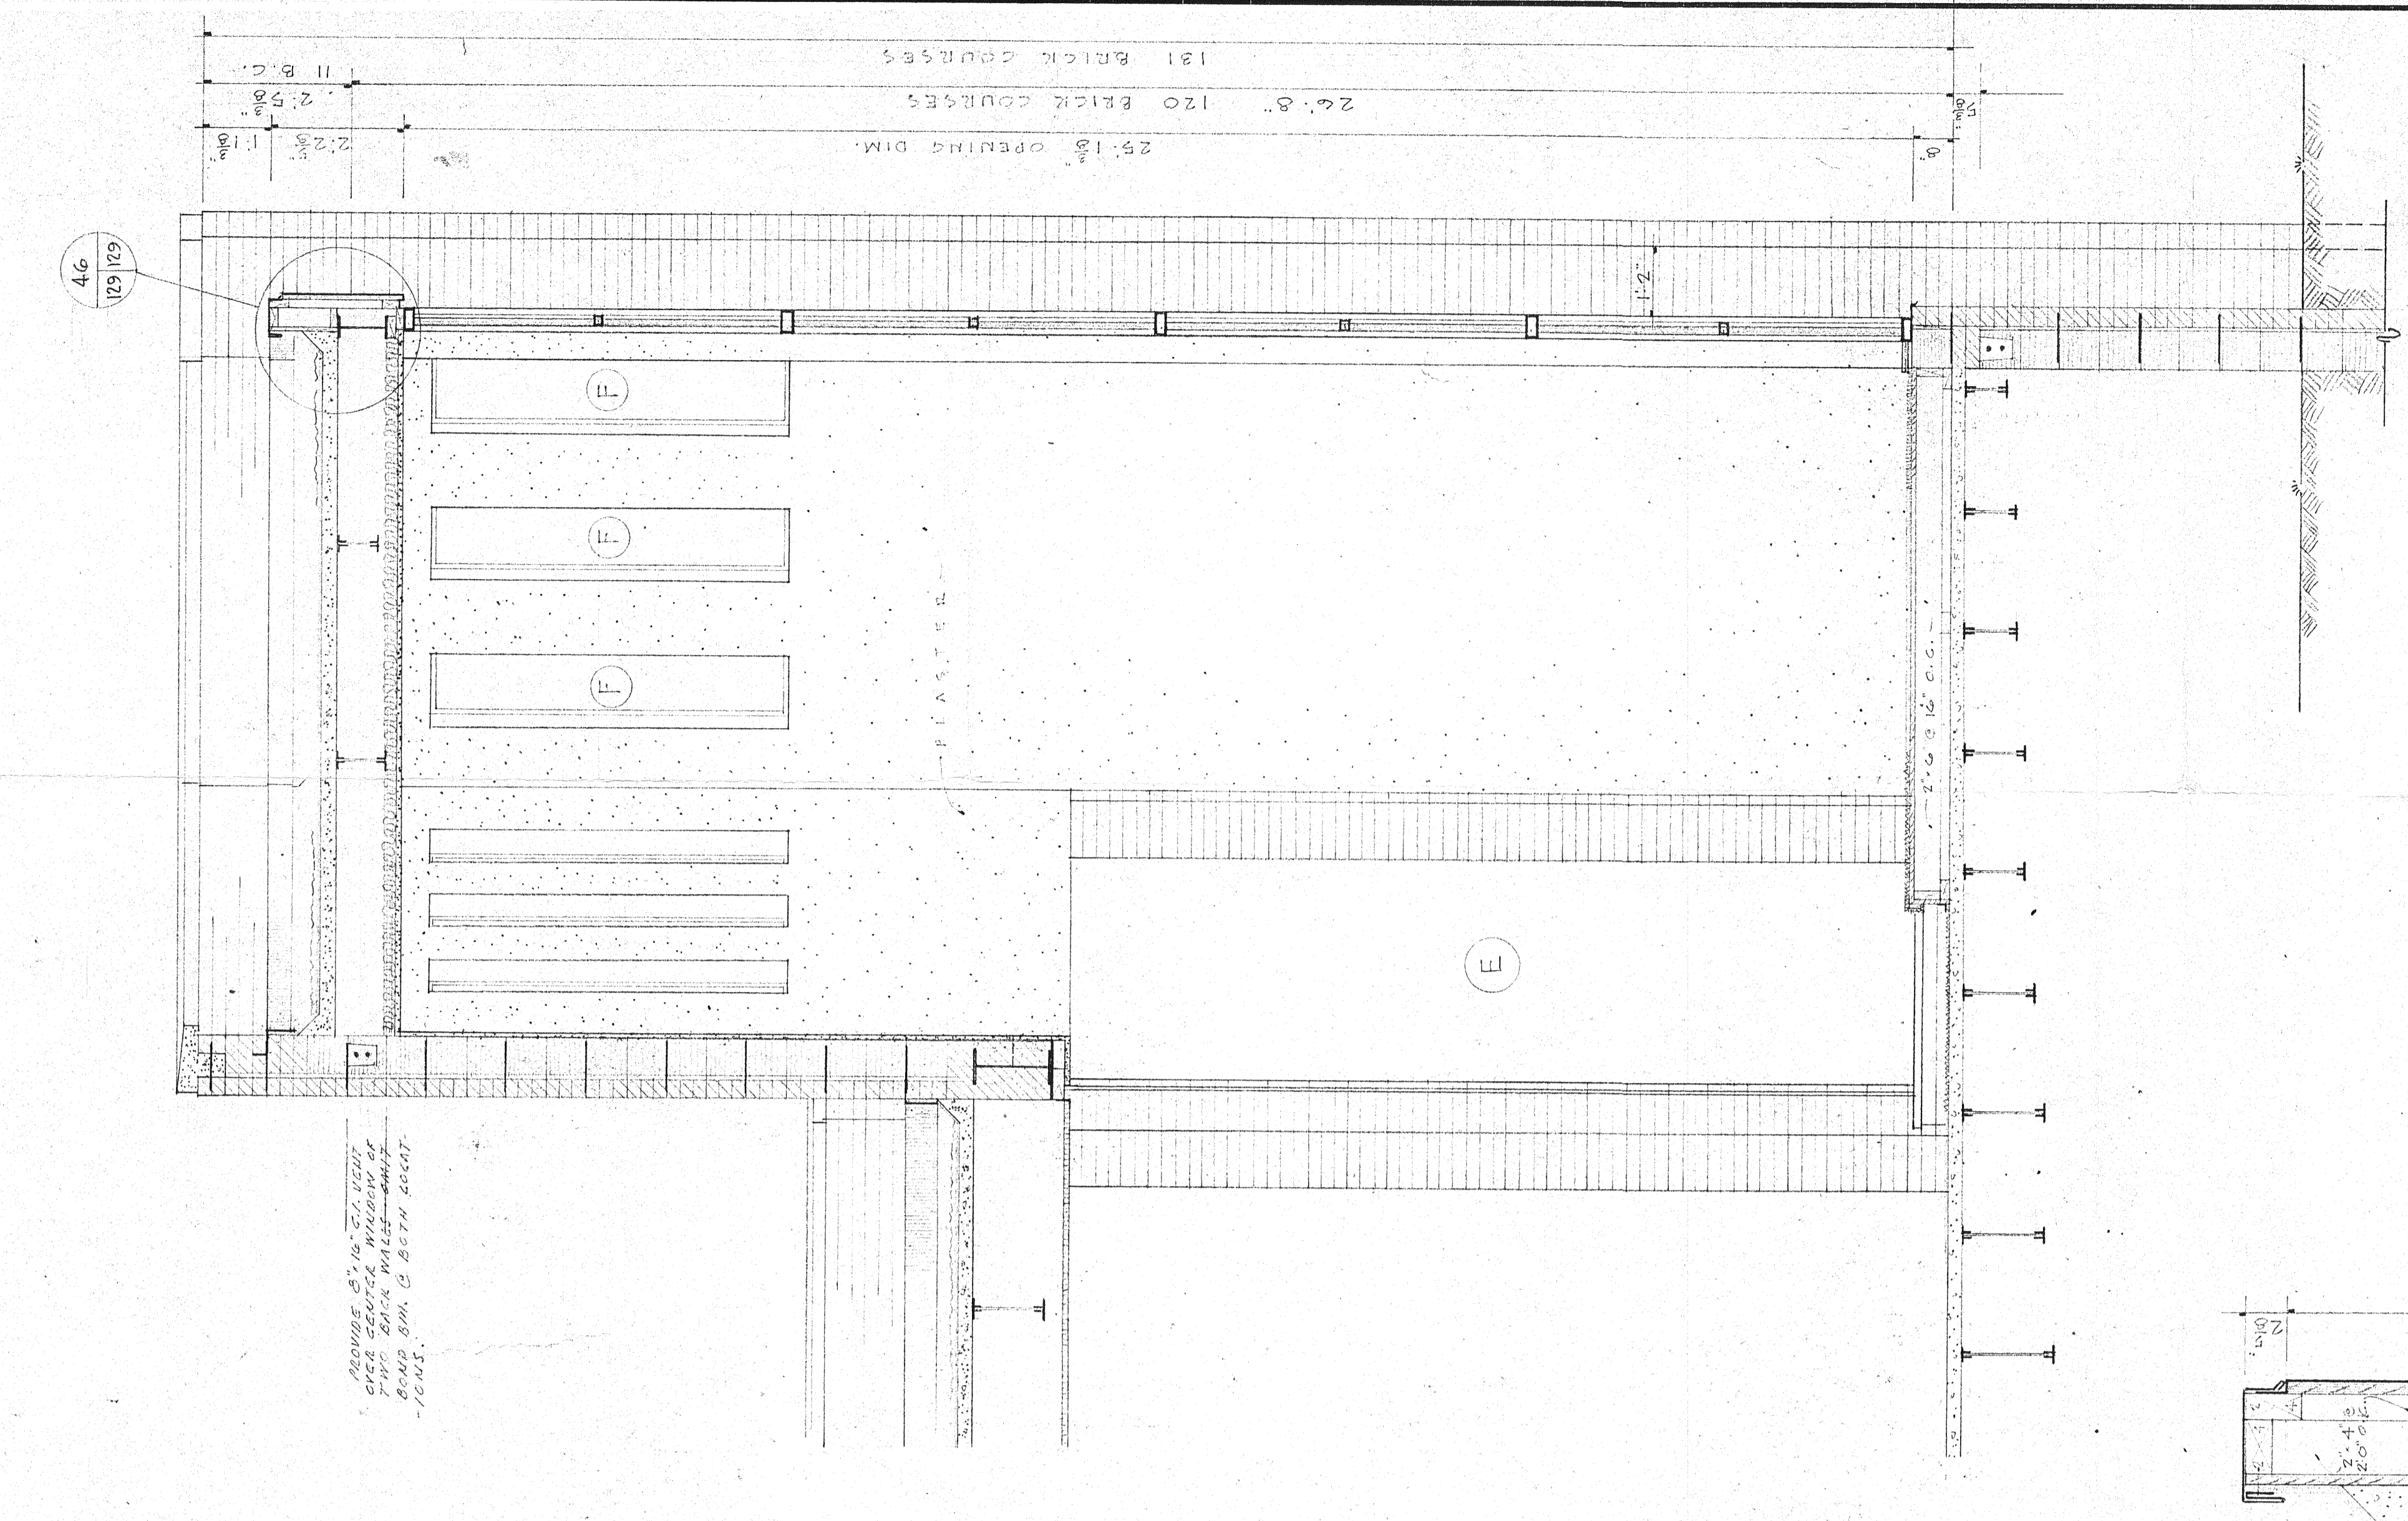


46 SECTION & CHANCEL TOWER
 SCALE 1/2" = 1'-0"

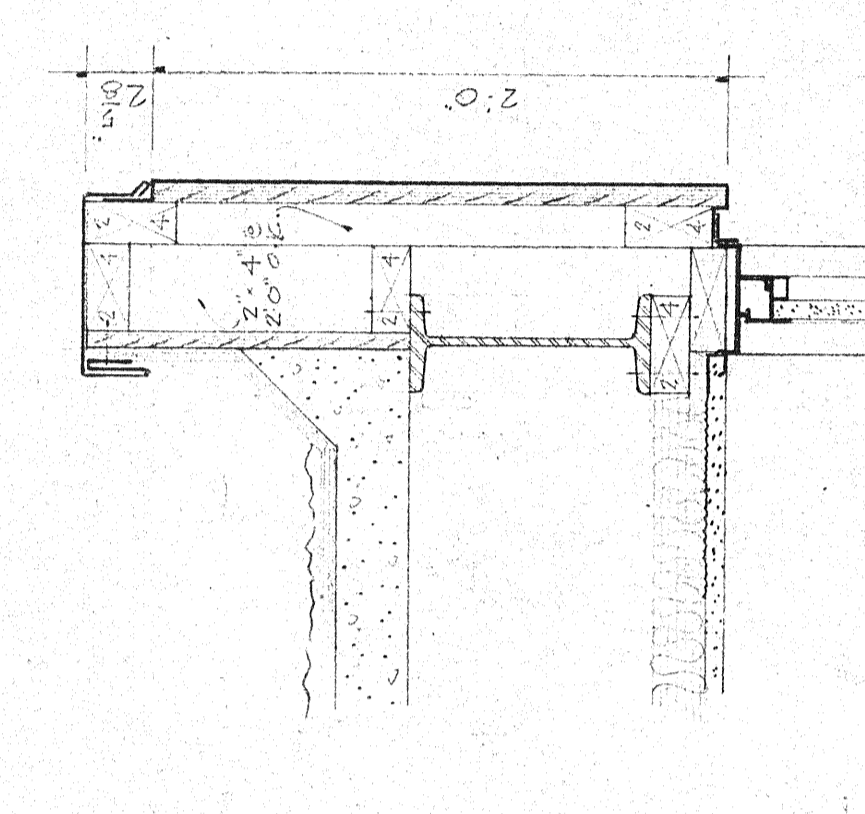

47 FASCIA & HEAD OF TYPE "C" WINDOW
 SCALE 1/4" = 1'-0"

DATE	REVISION	BY
8/23/70	1	W.H.H.
	2	W.H.H.

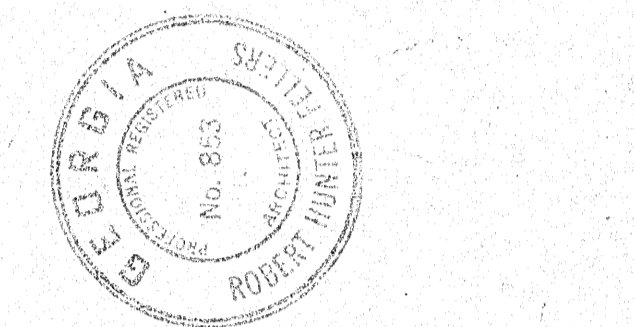

GEORGIA RETARDATION CENTER
 DEKALB COUNTY, GEORGIA
 GEORGIA DEPARTMENT OF PUBLIC HEALTH

BUILDING L

ARCHITECTS AND ENGINEERS
 AND ASSOCIATES
 APPROVED BY
 DATE FEB. 1966
 REVISION NO. 655 OF 195

WALL SECTIONS - CLASSROOMS & ENTRANCE FOYER
 DWG. NO. A-129