




GRID IRON FRAMING PLAN  
ELEV TS 106333  
SCALE 1/2"=1'-0"

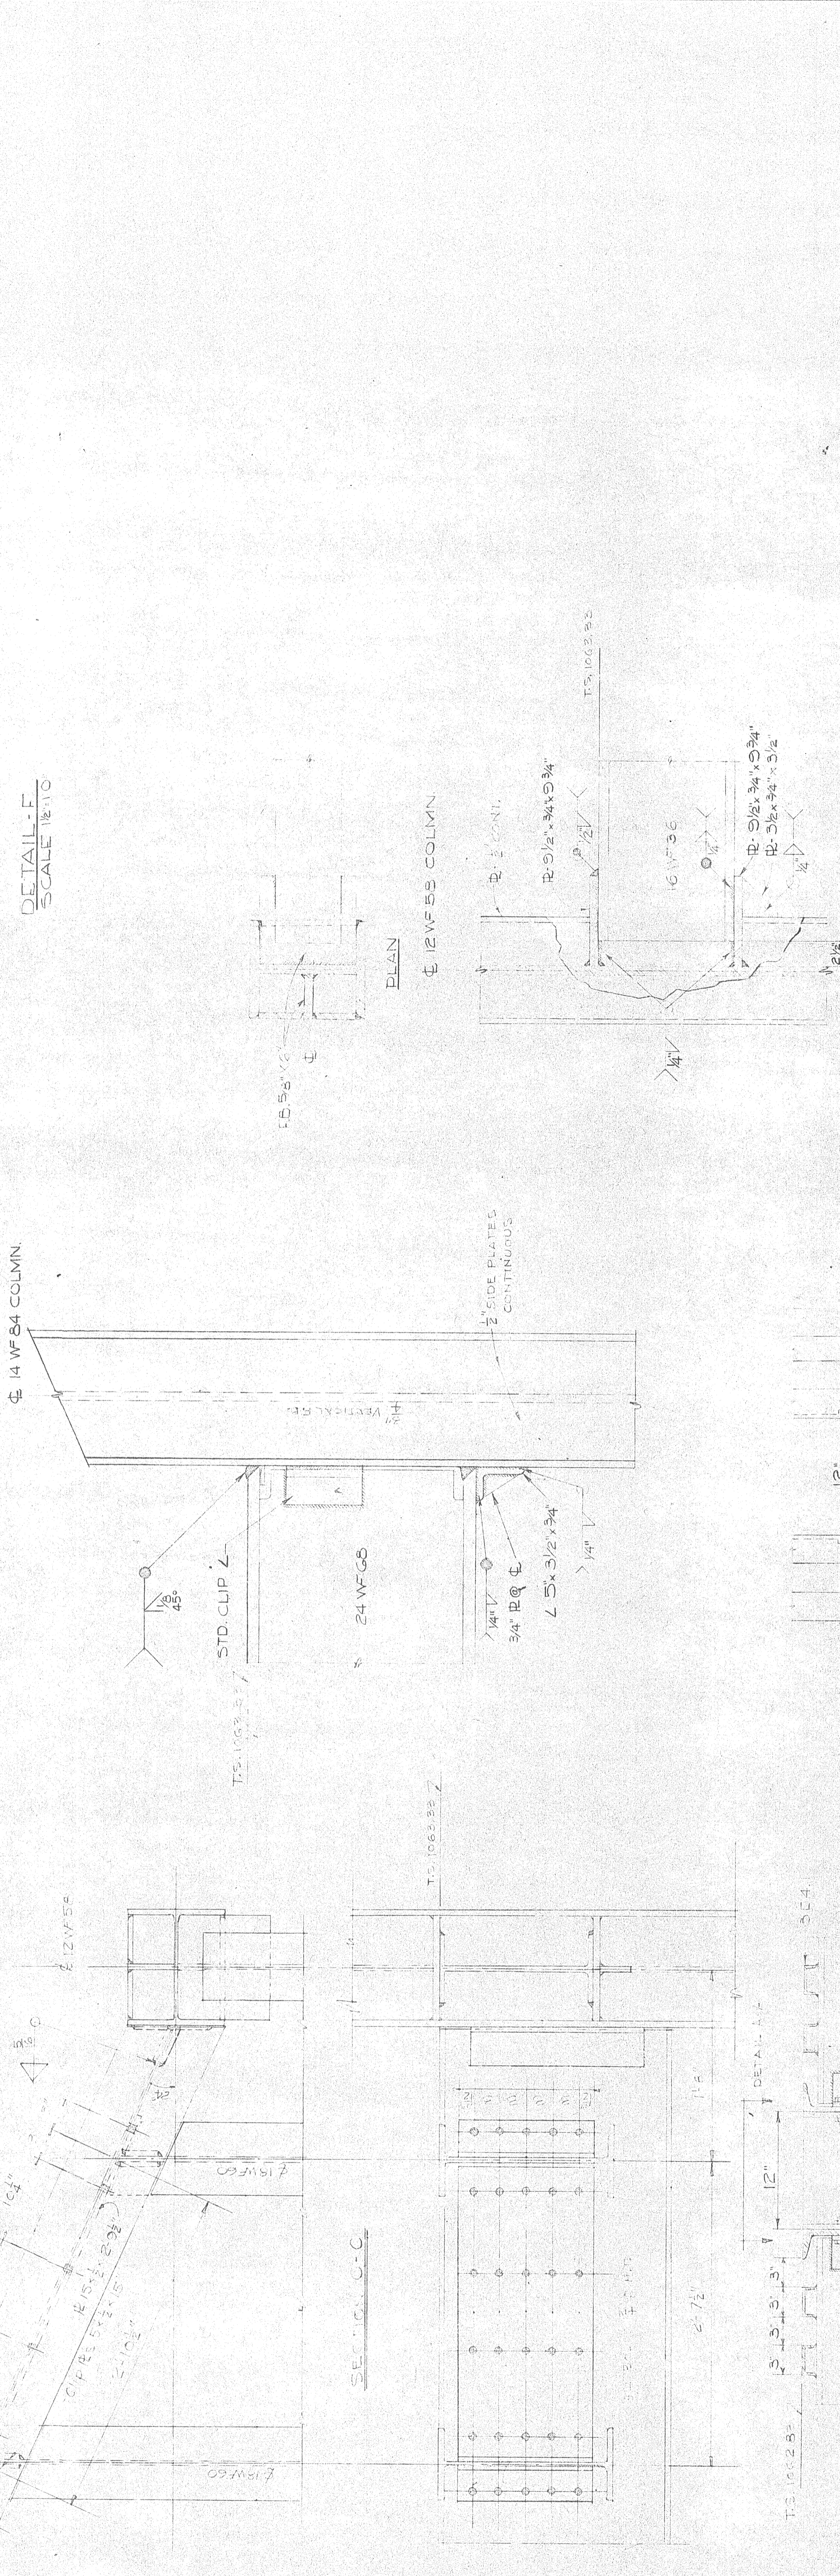


SECTION Z-Z  
TYPICAL BEAM TO COLUMN CONNECTION  
SCALE 1/2"=1'-0"

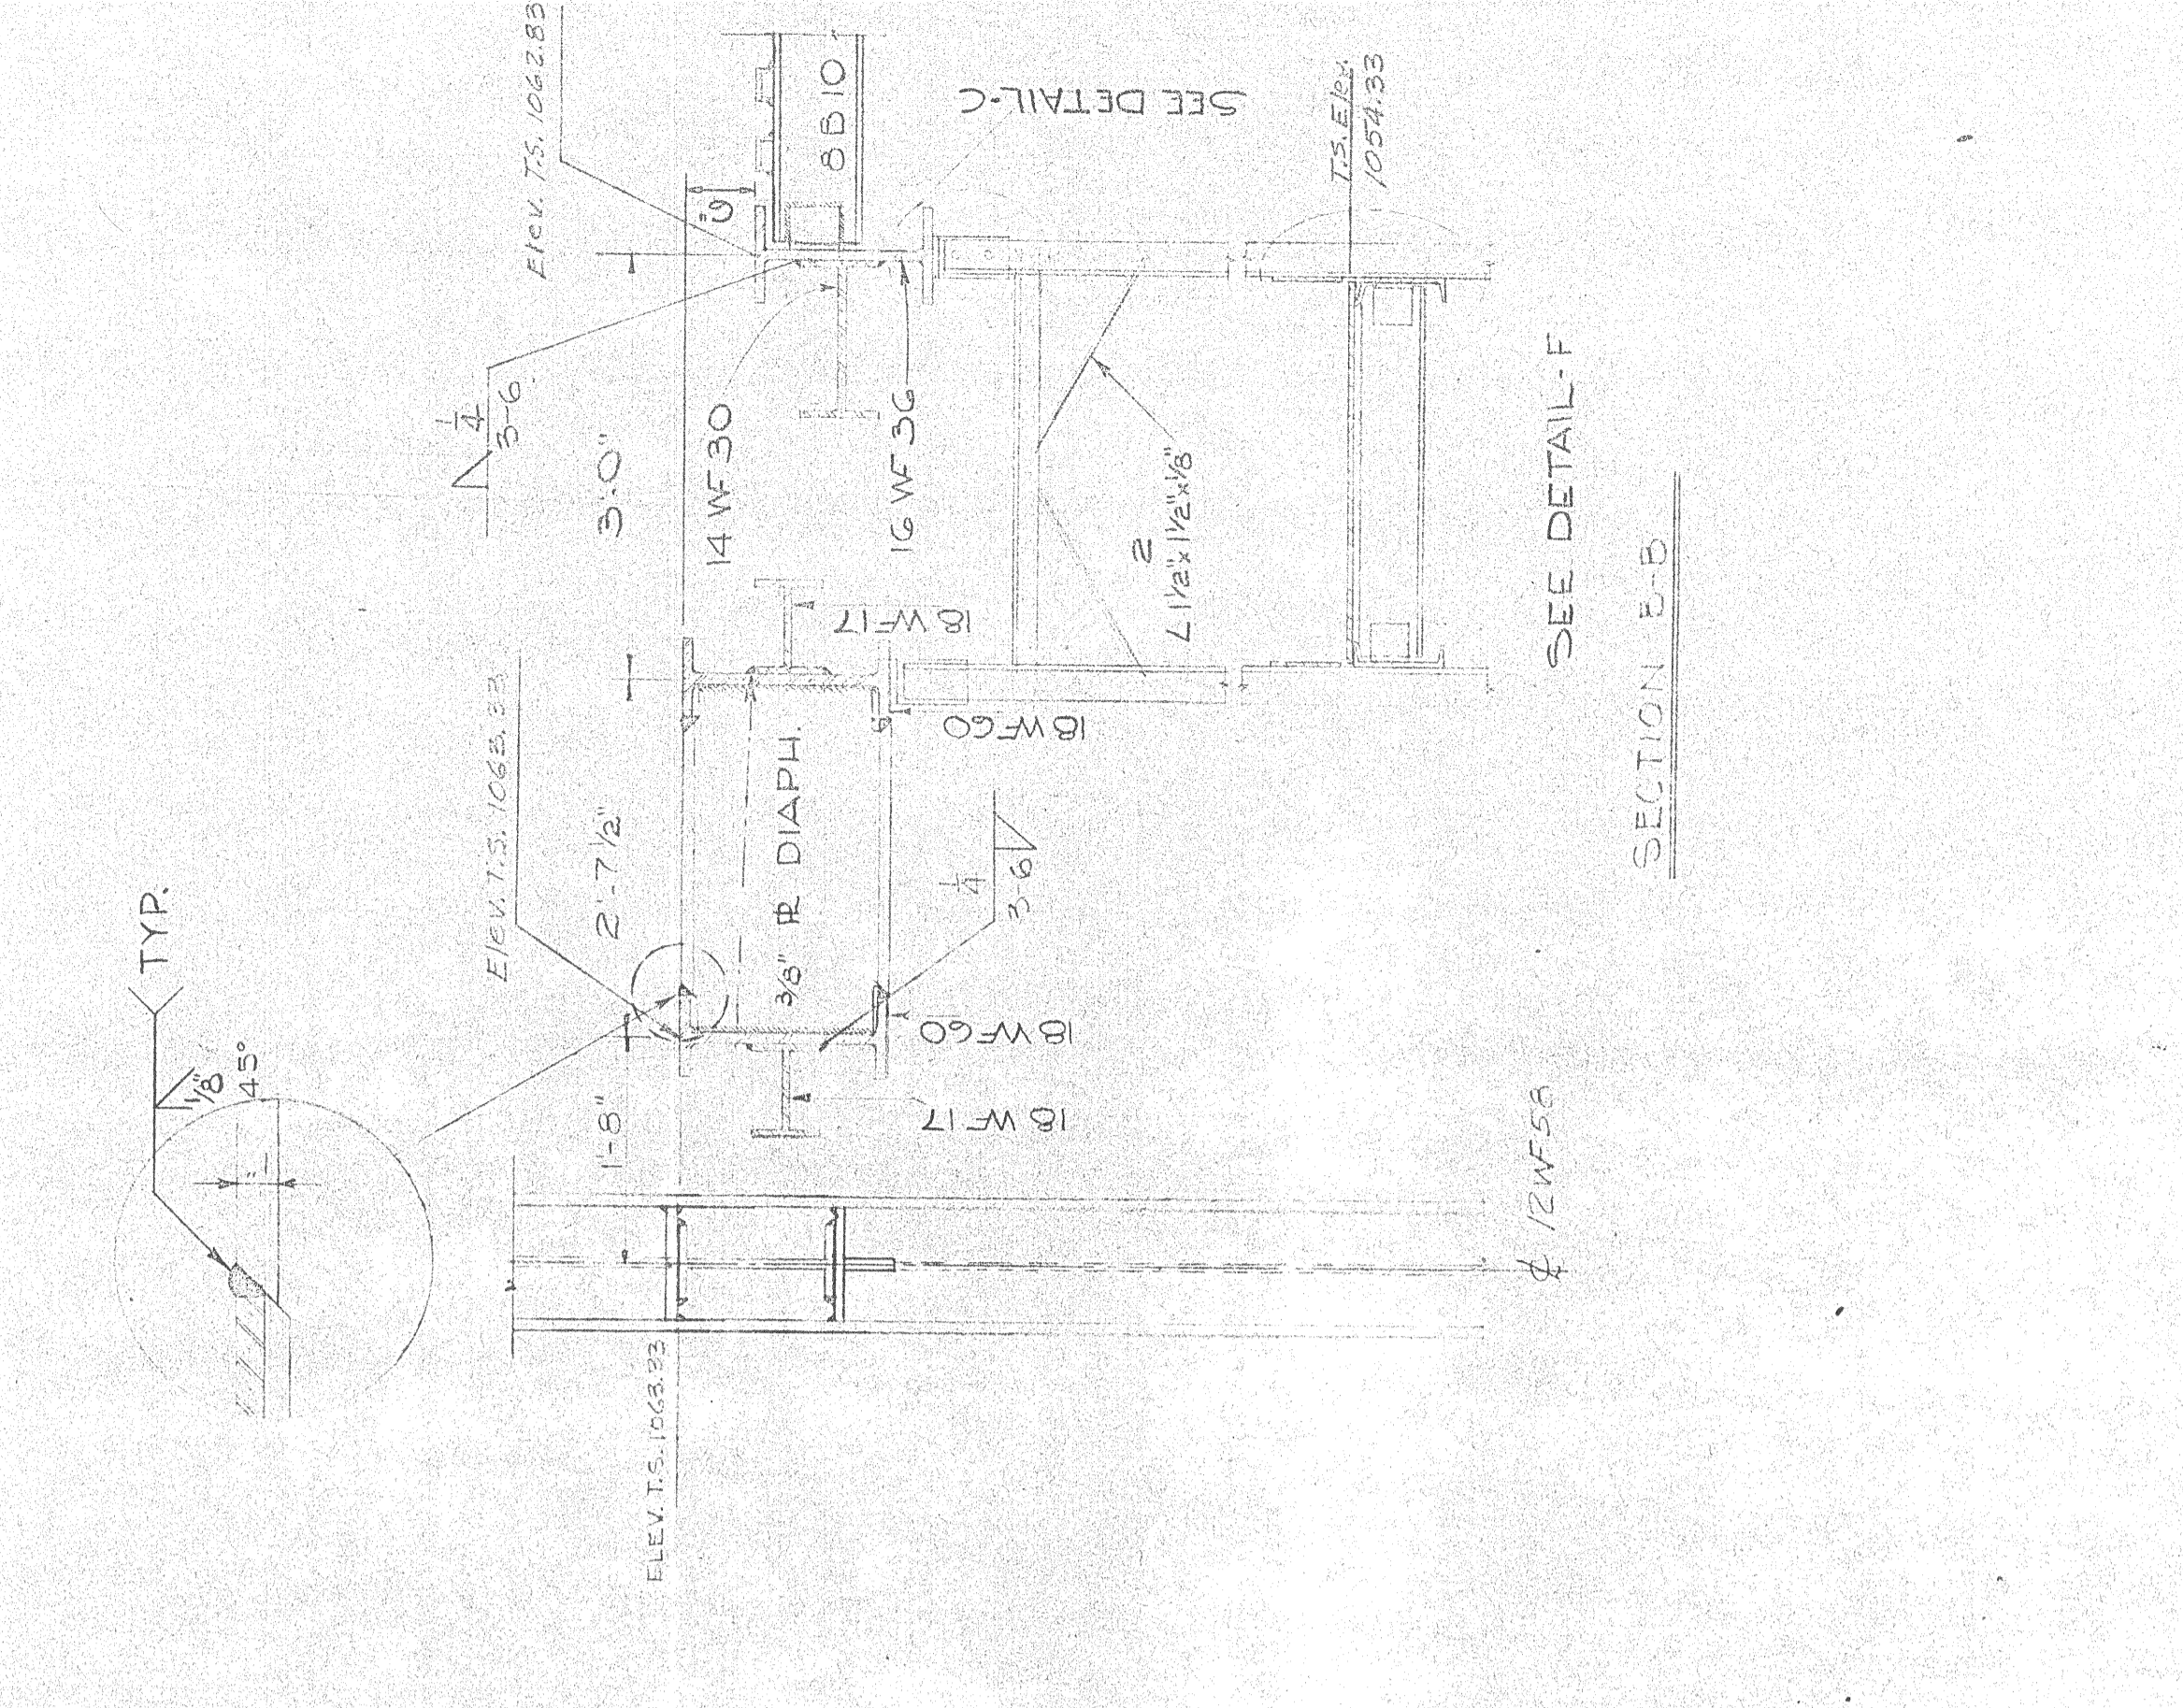


SECTION F-F  
SCALE 1/2"=1'-0"

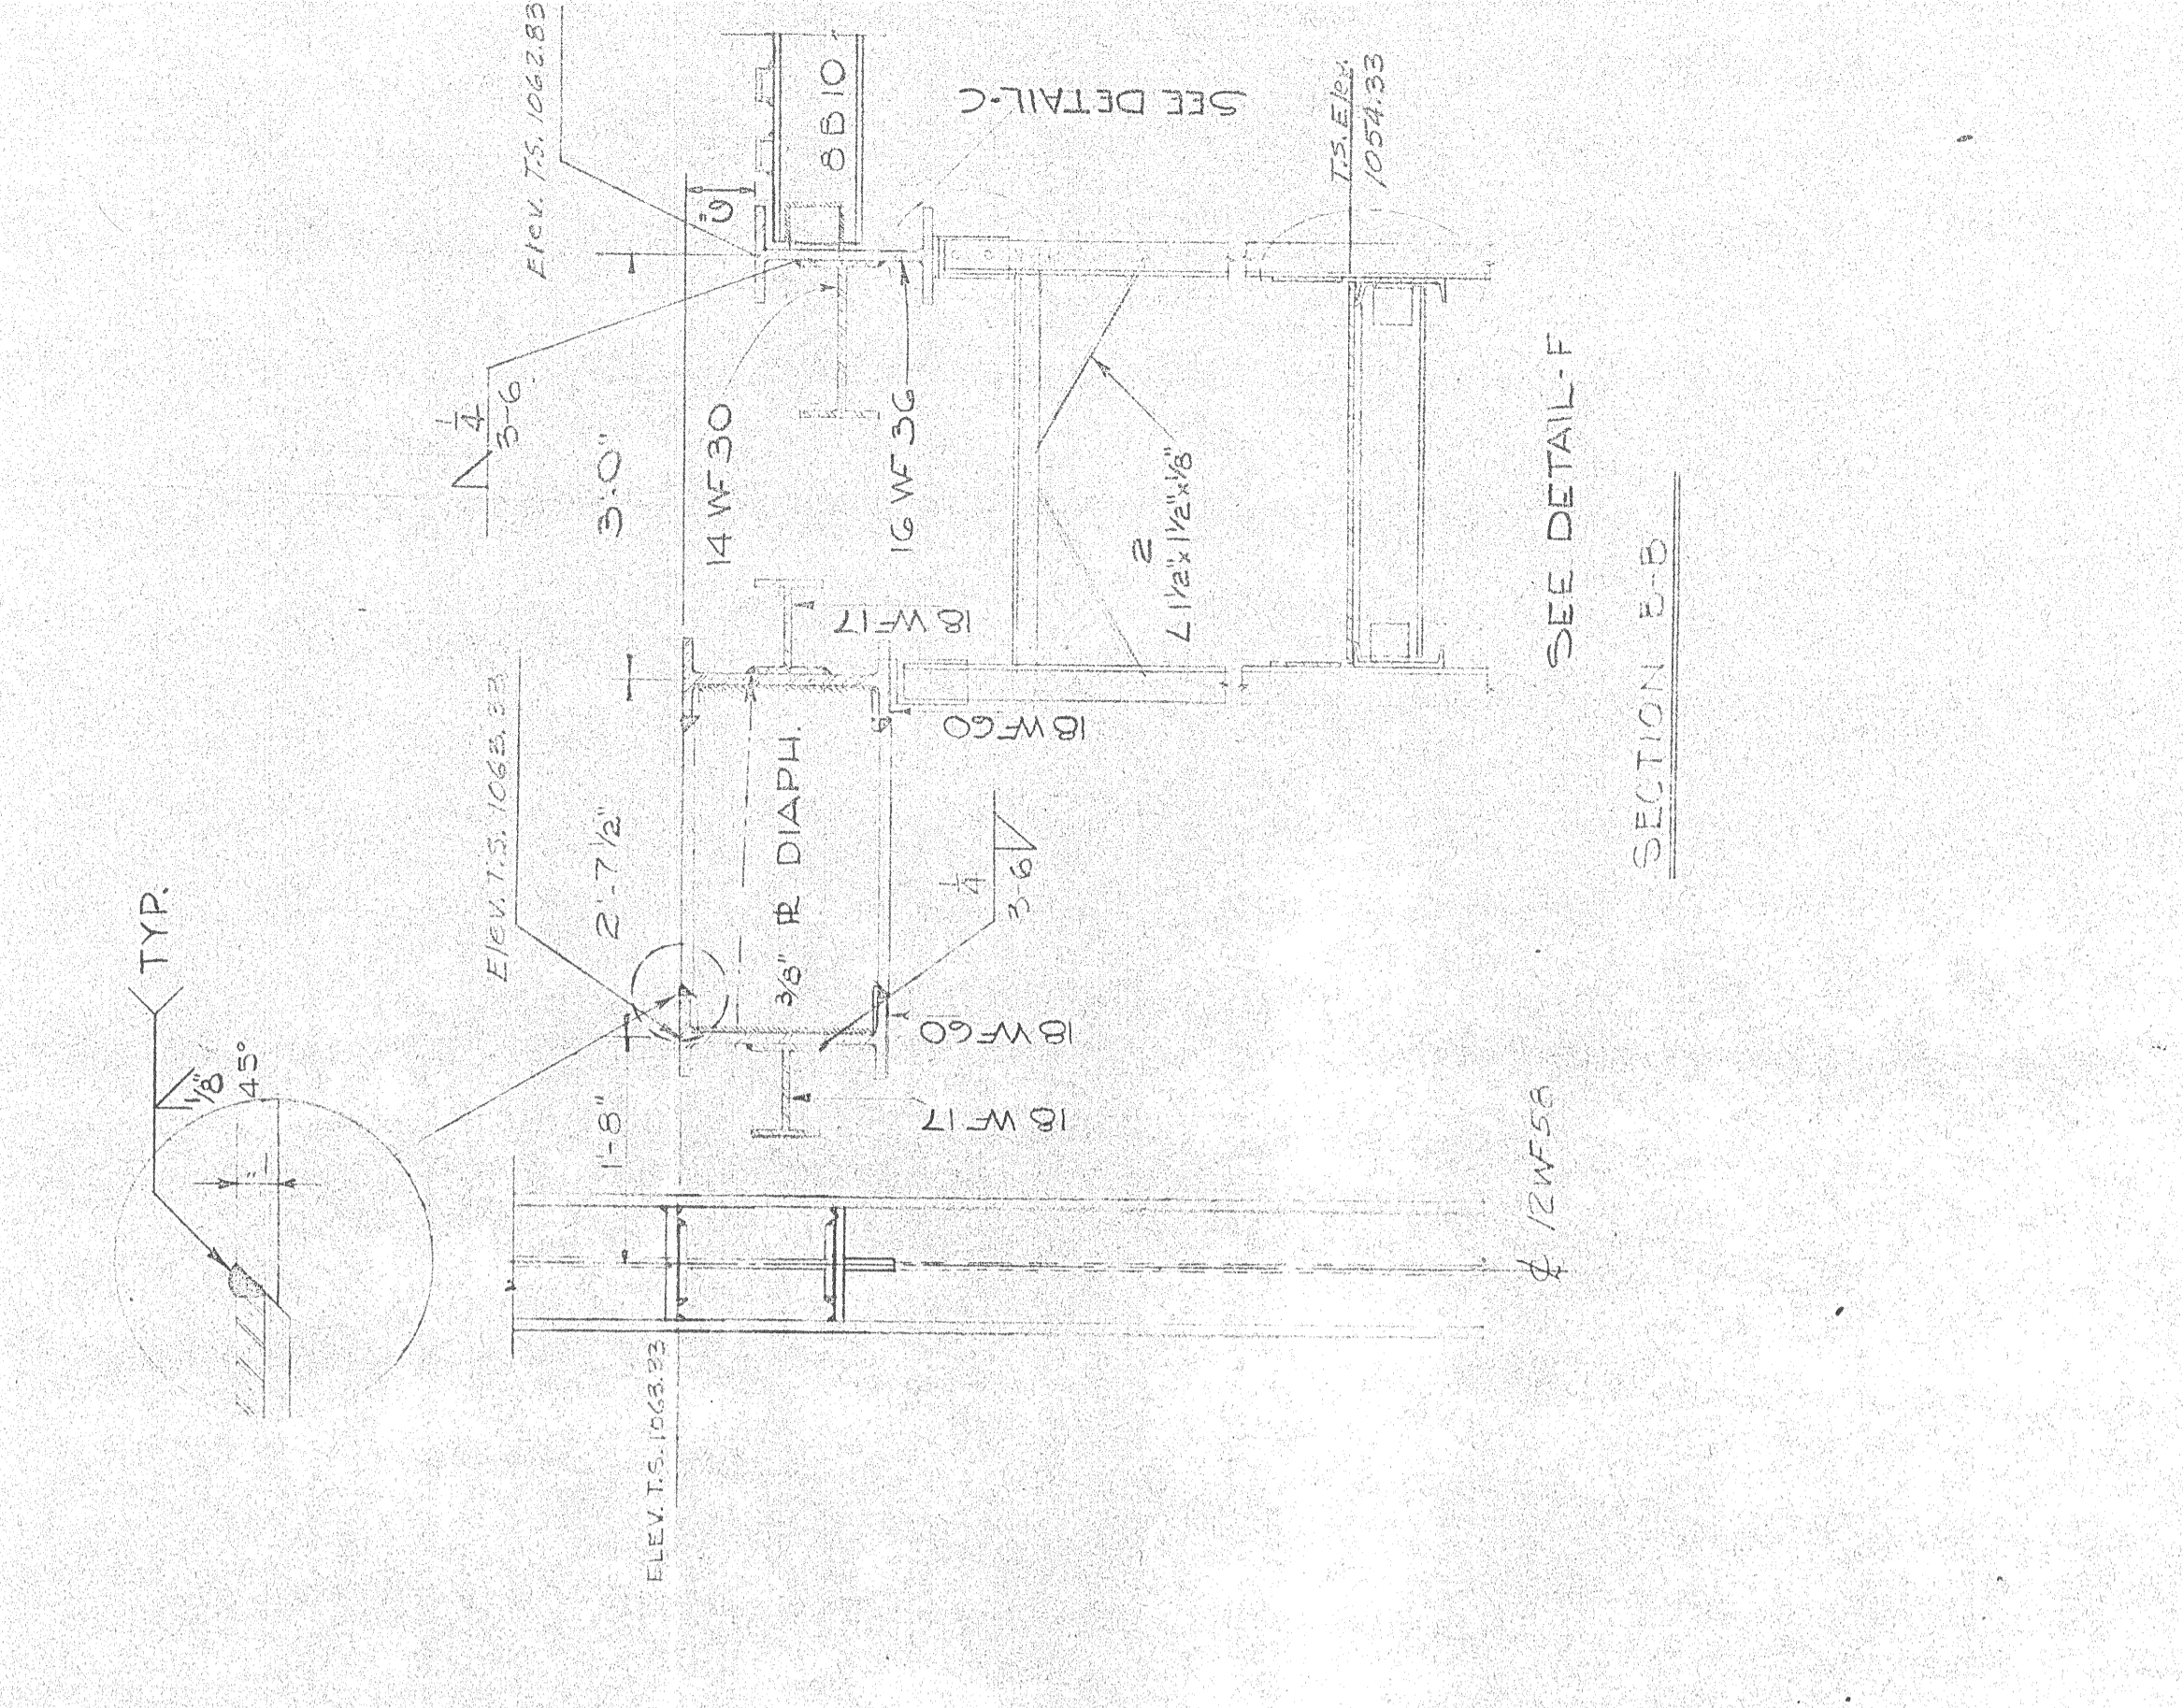


SECTION C-C  
SCALE 1/2"=1'-0"

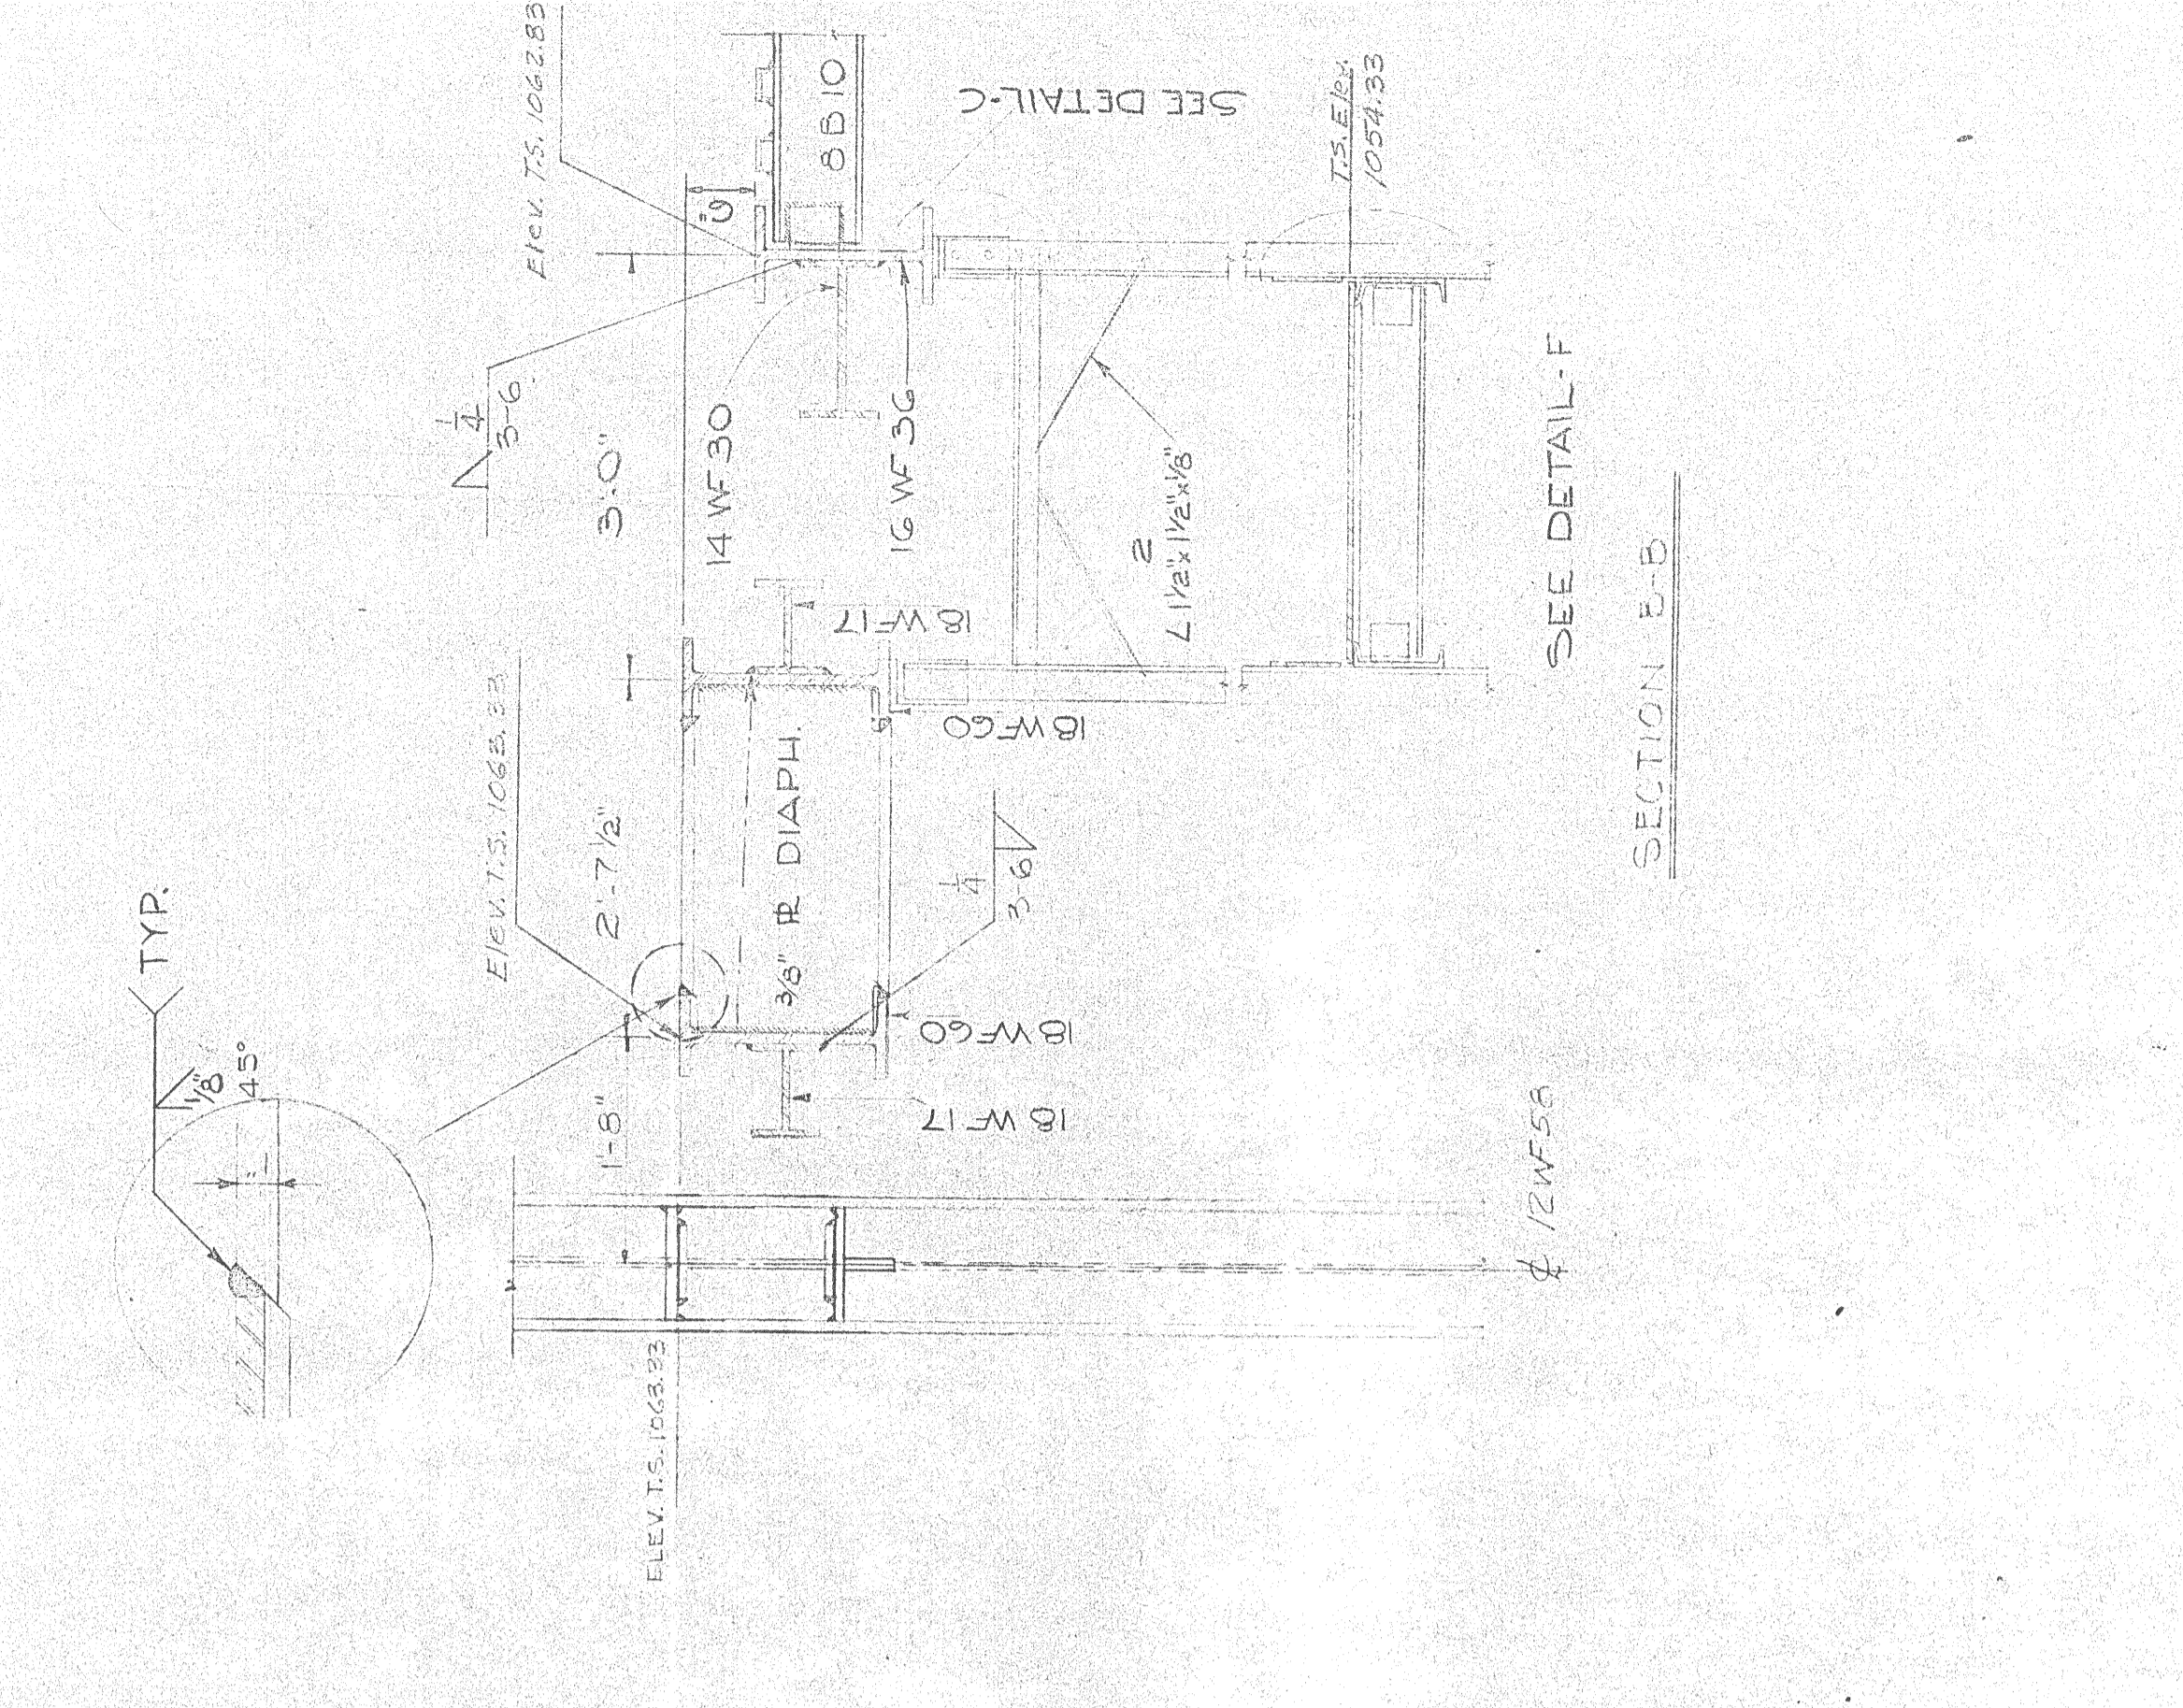


SECTION A-A  
SCALE 1/2"=1'-0"

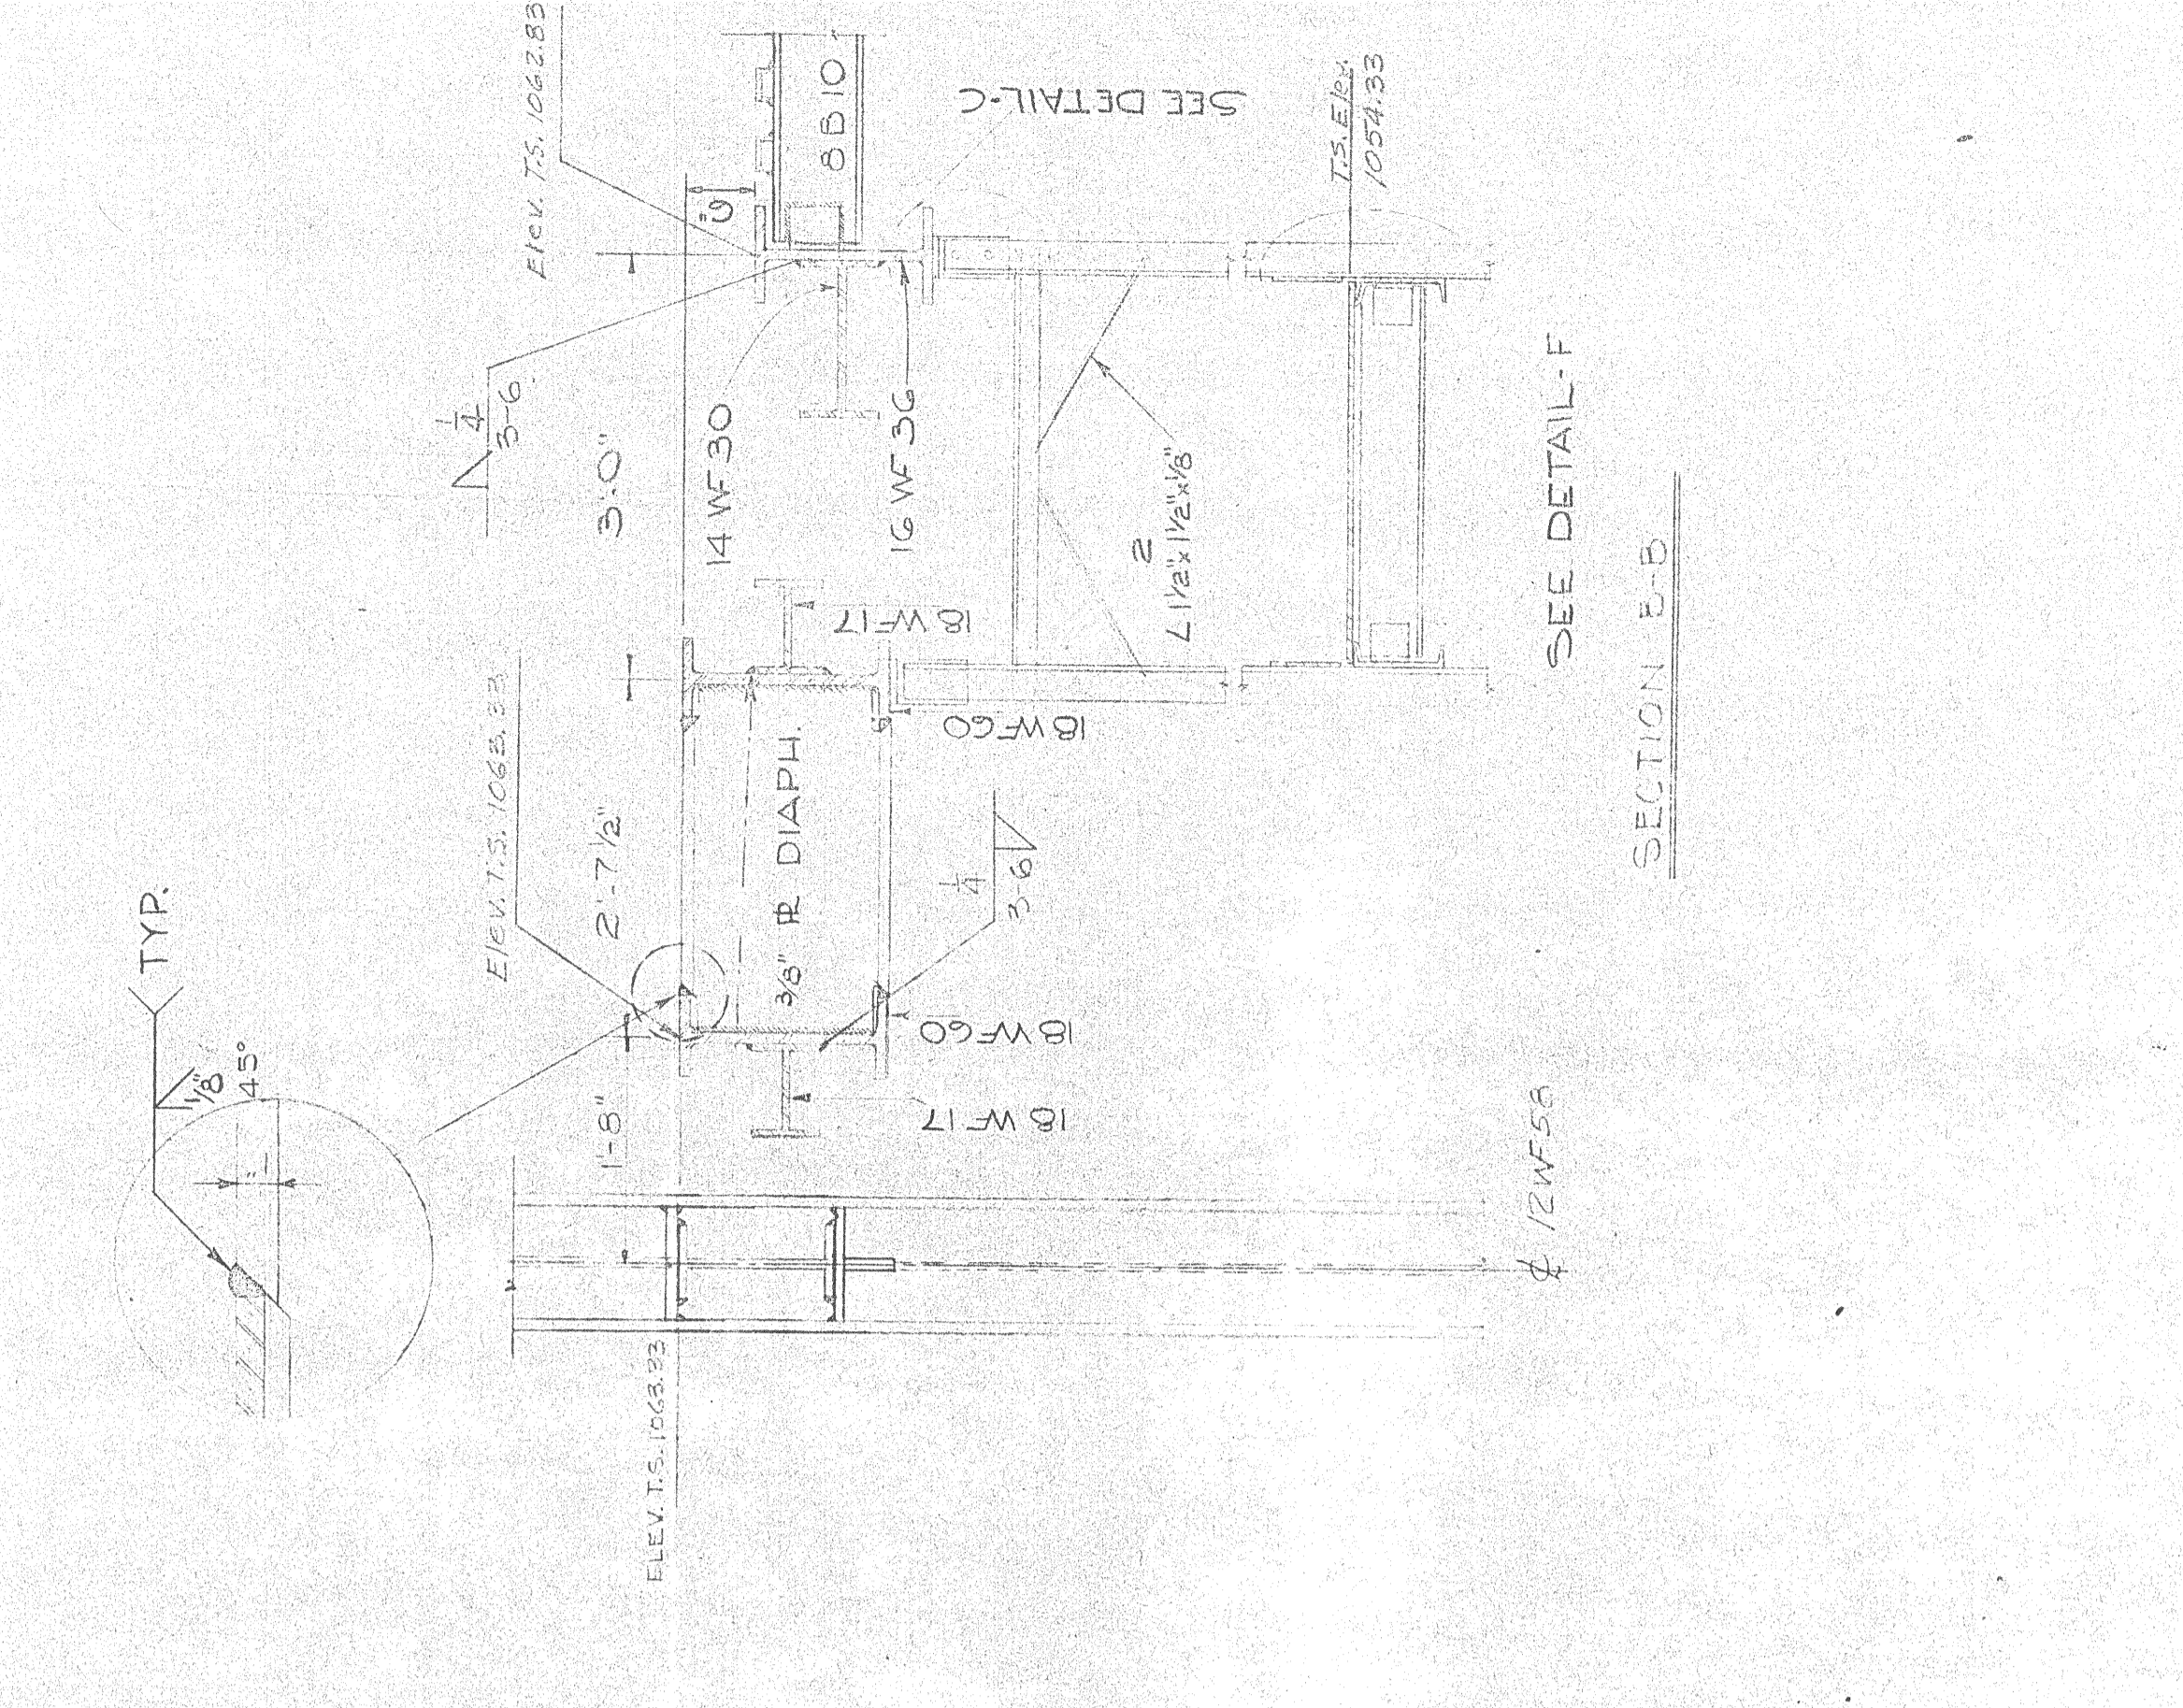


SECTION B-B  
SCALE 1/2"=1'-0"

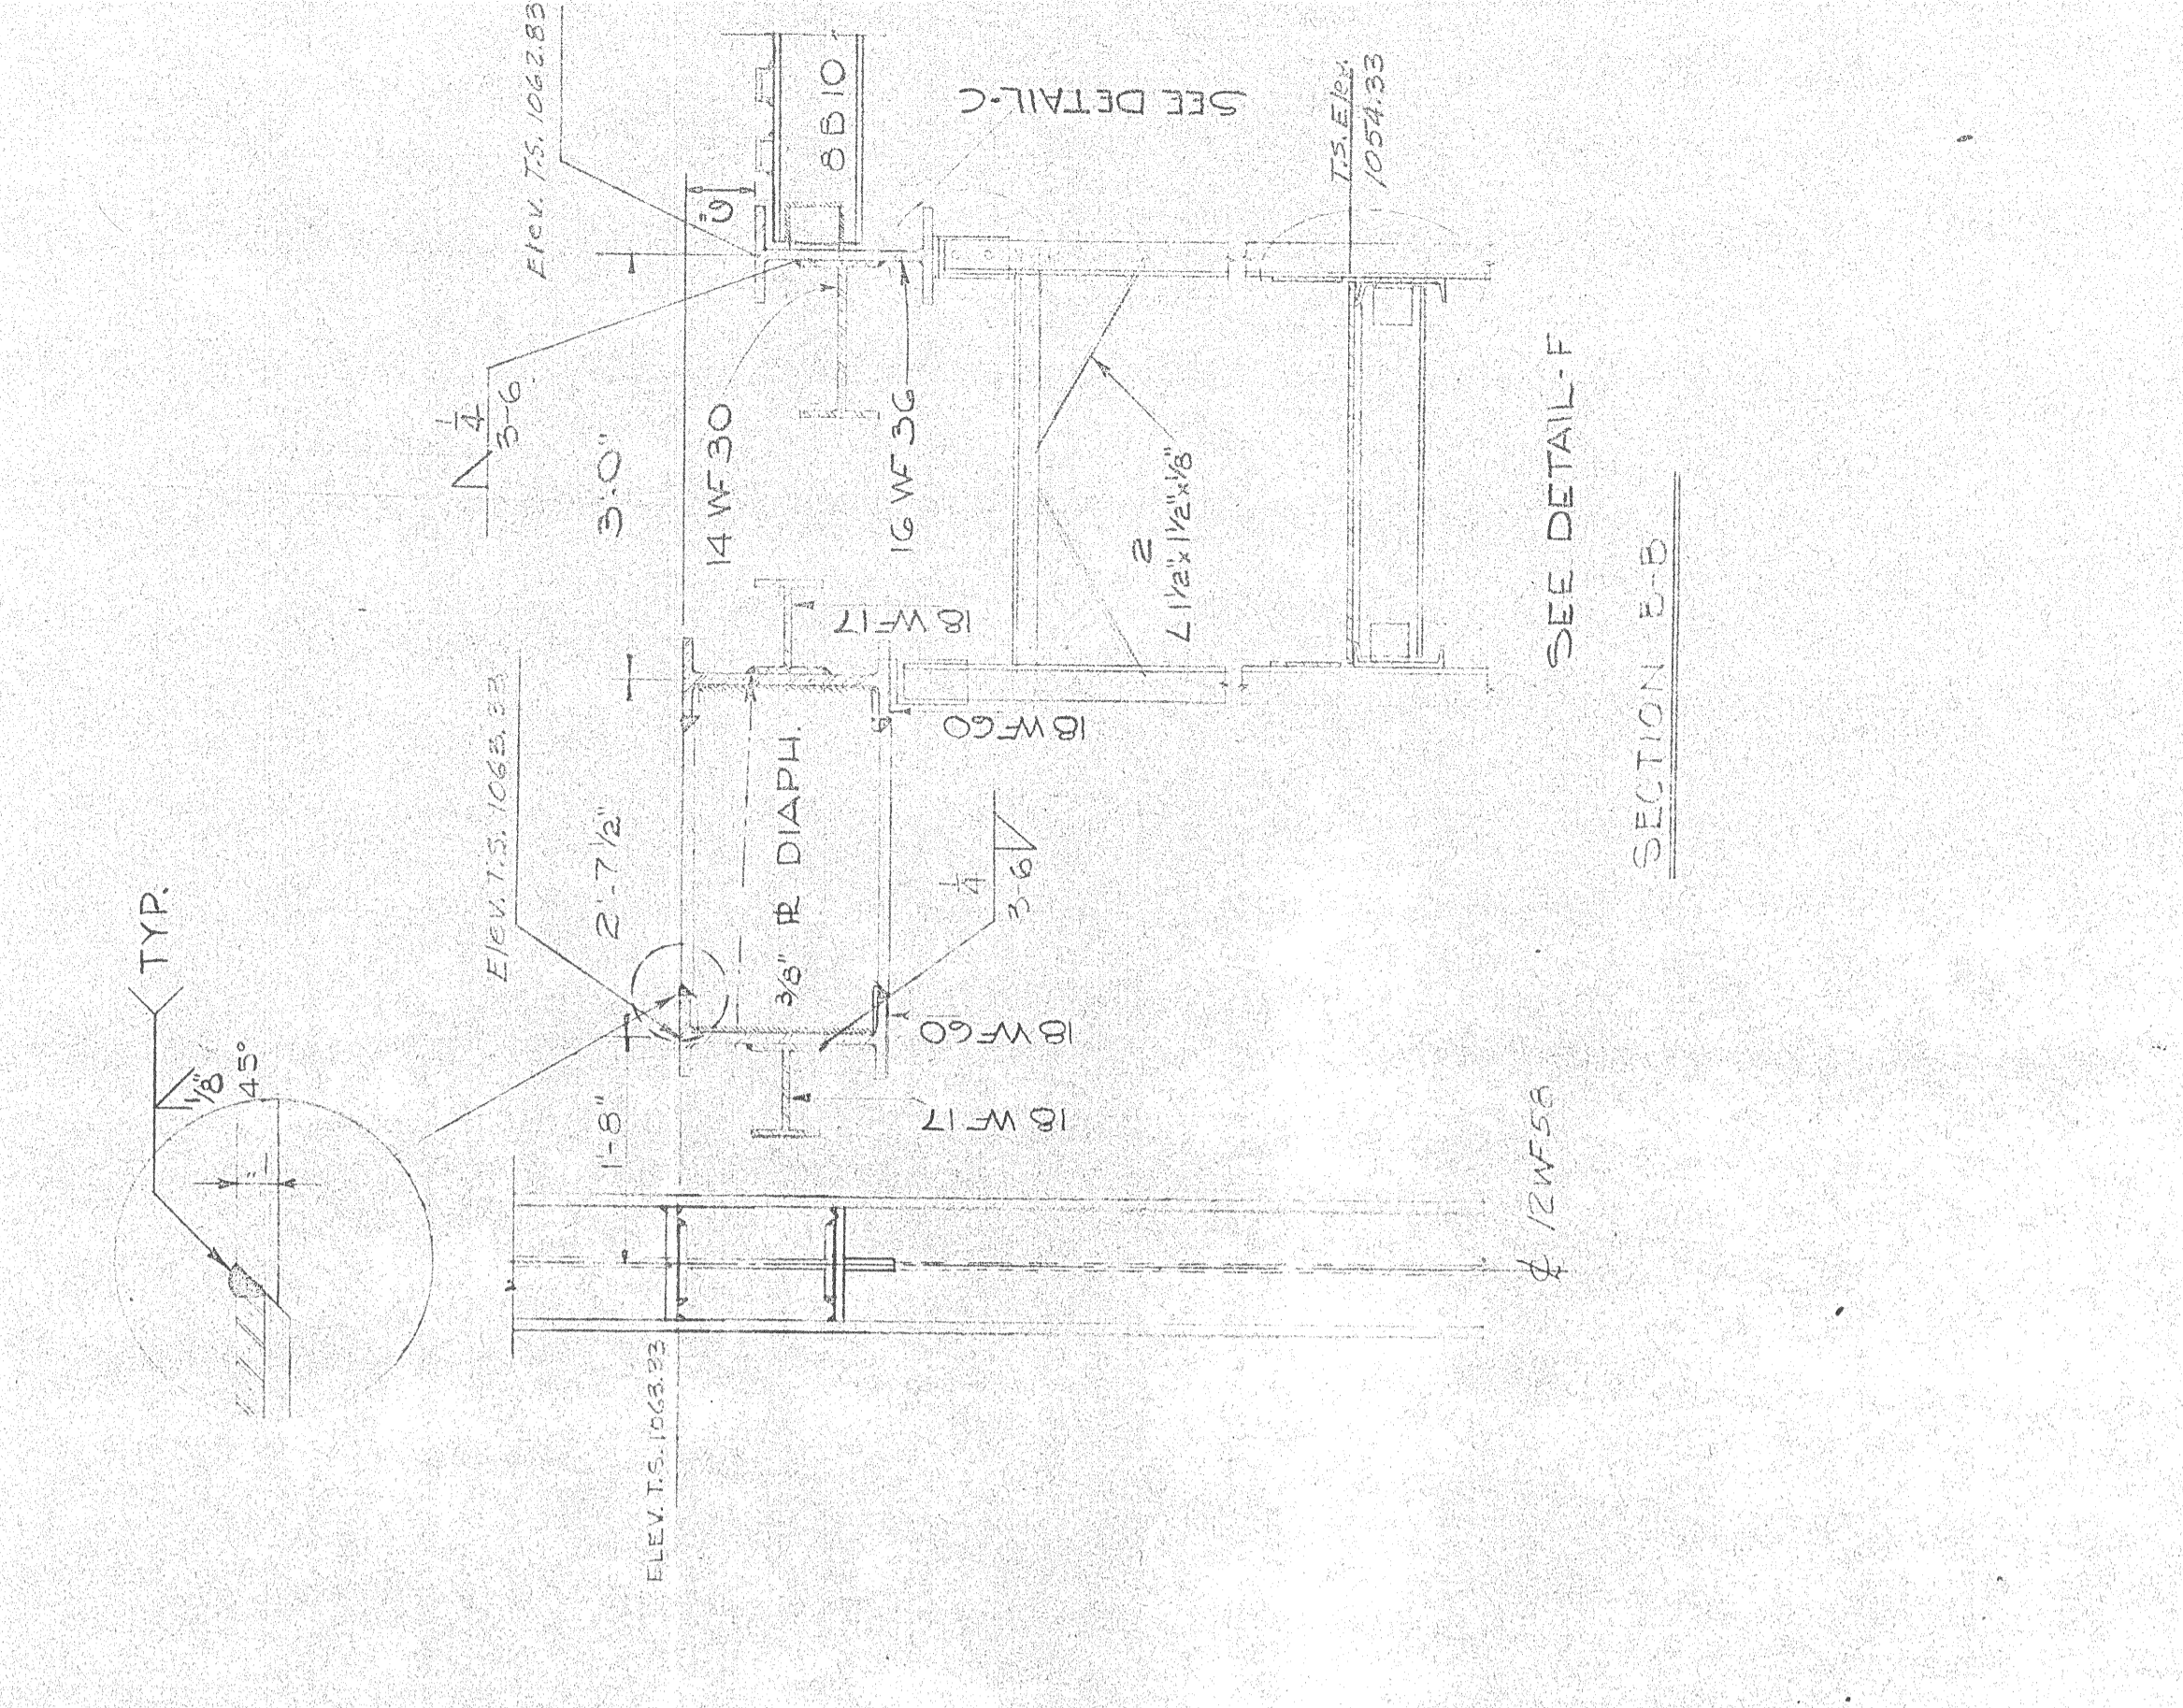


SECTION D-D  
SCALE 1/2"=1'-0"

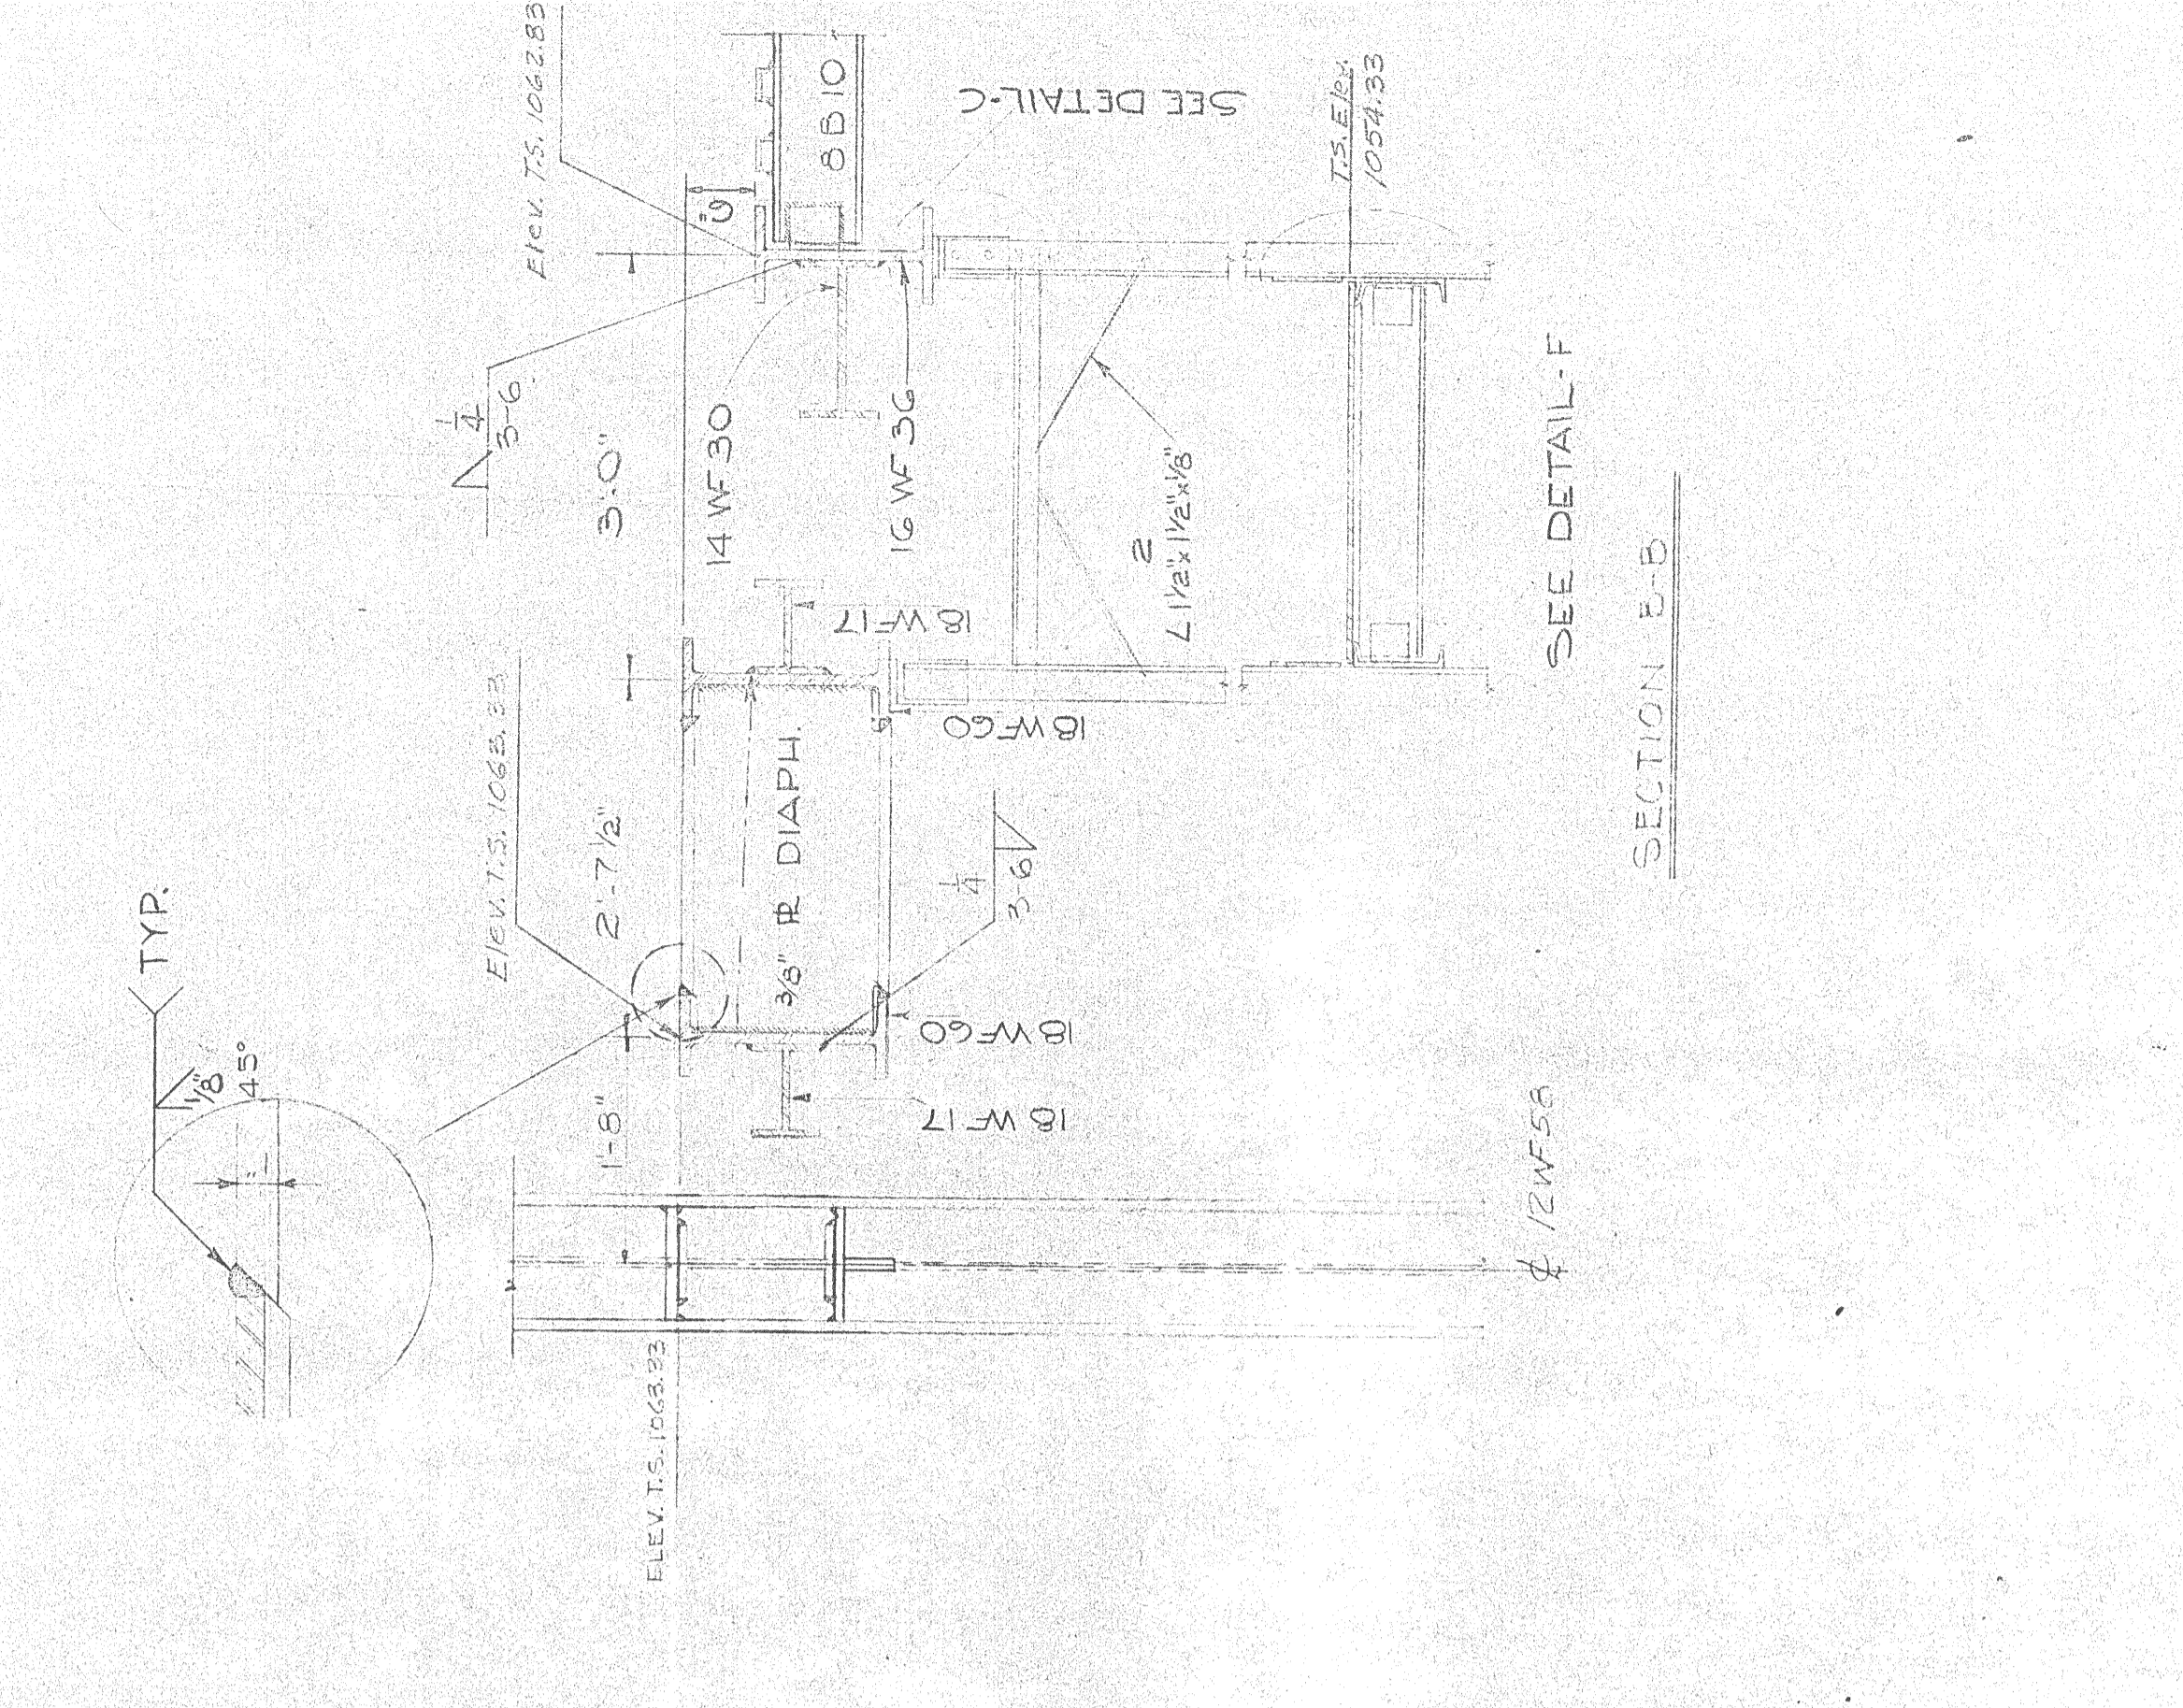


SECTION E-E  
SCALE 1/2"=1'-0"

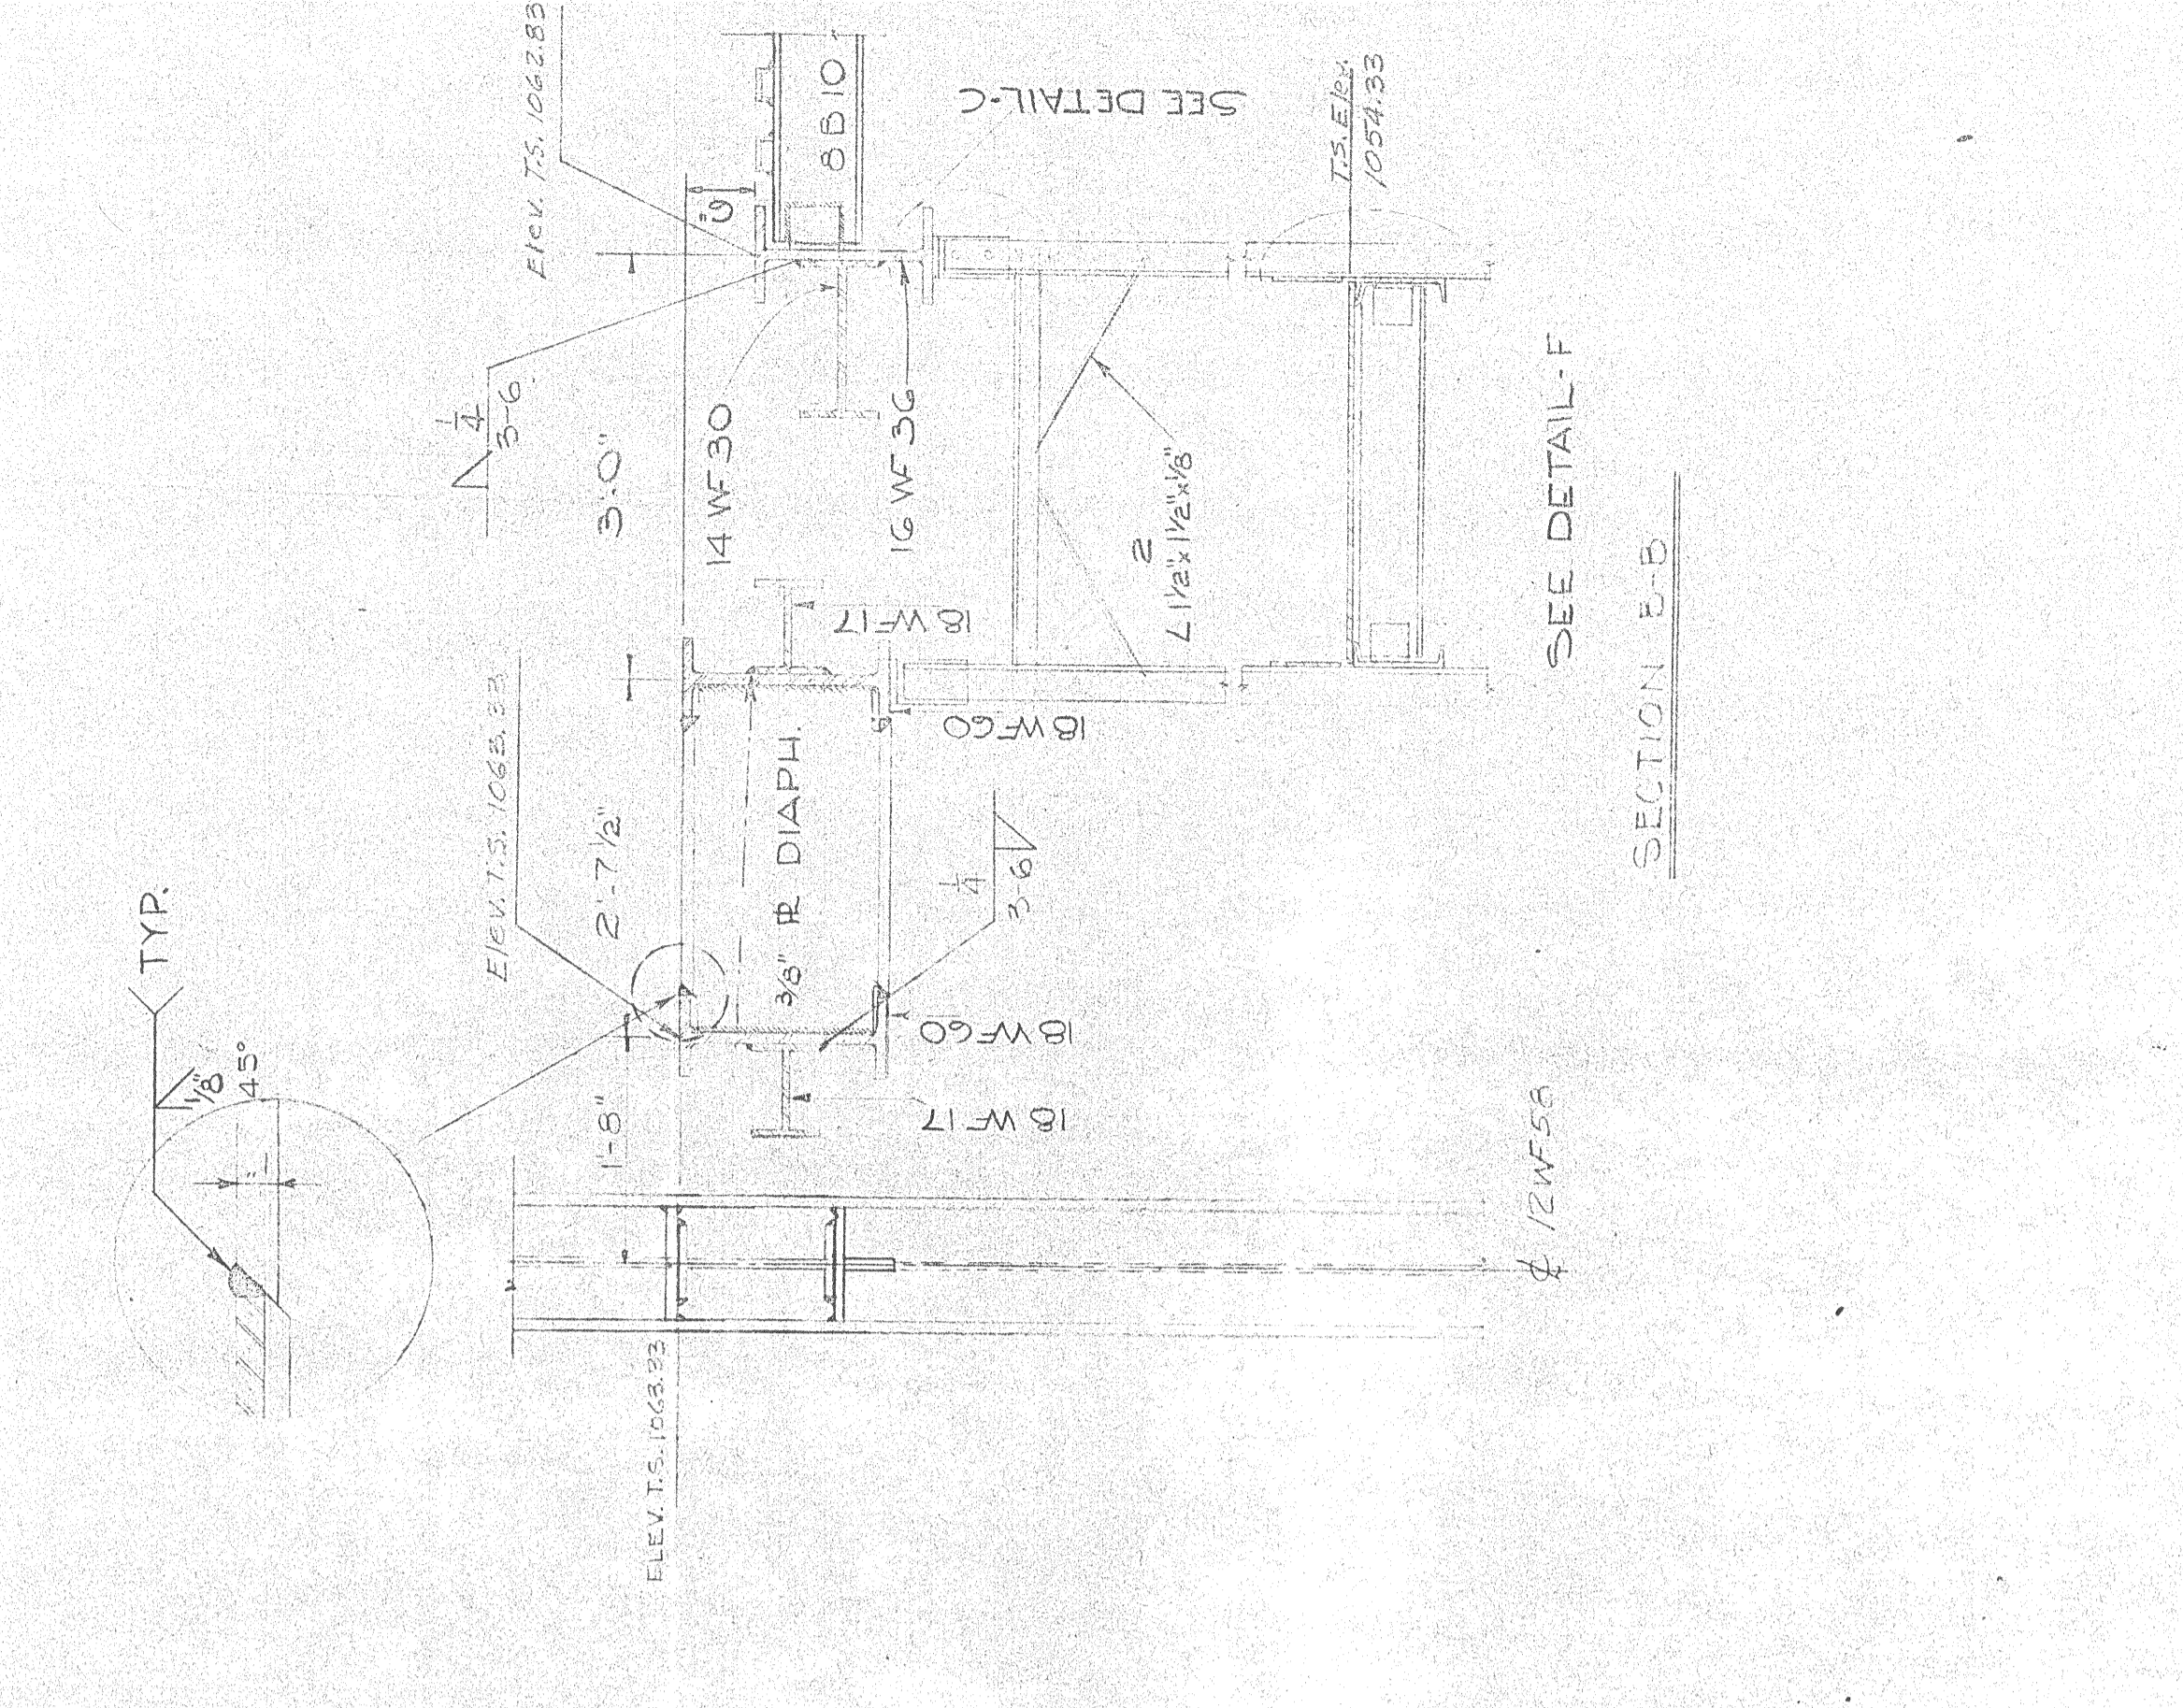


SECTION G-G  
SCALE 1/2"=1'-0"

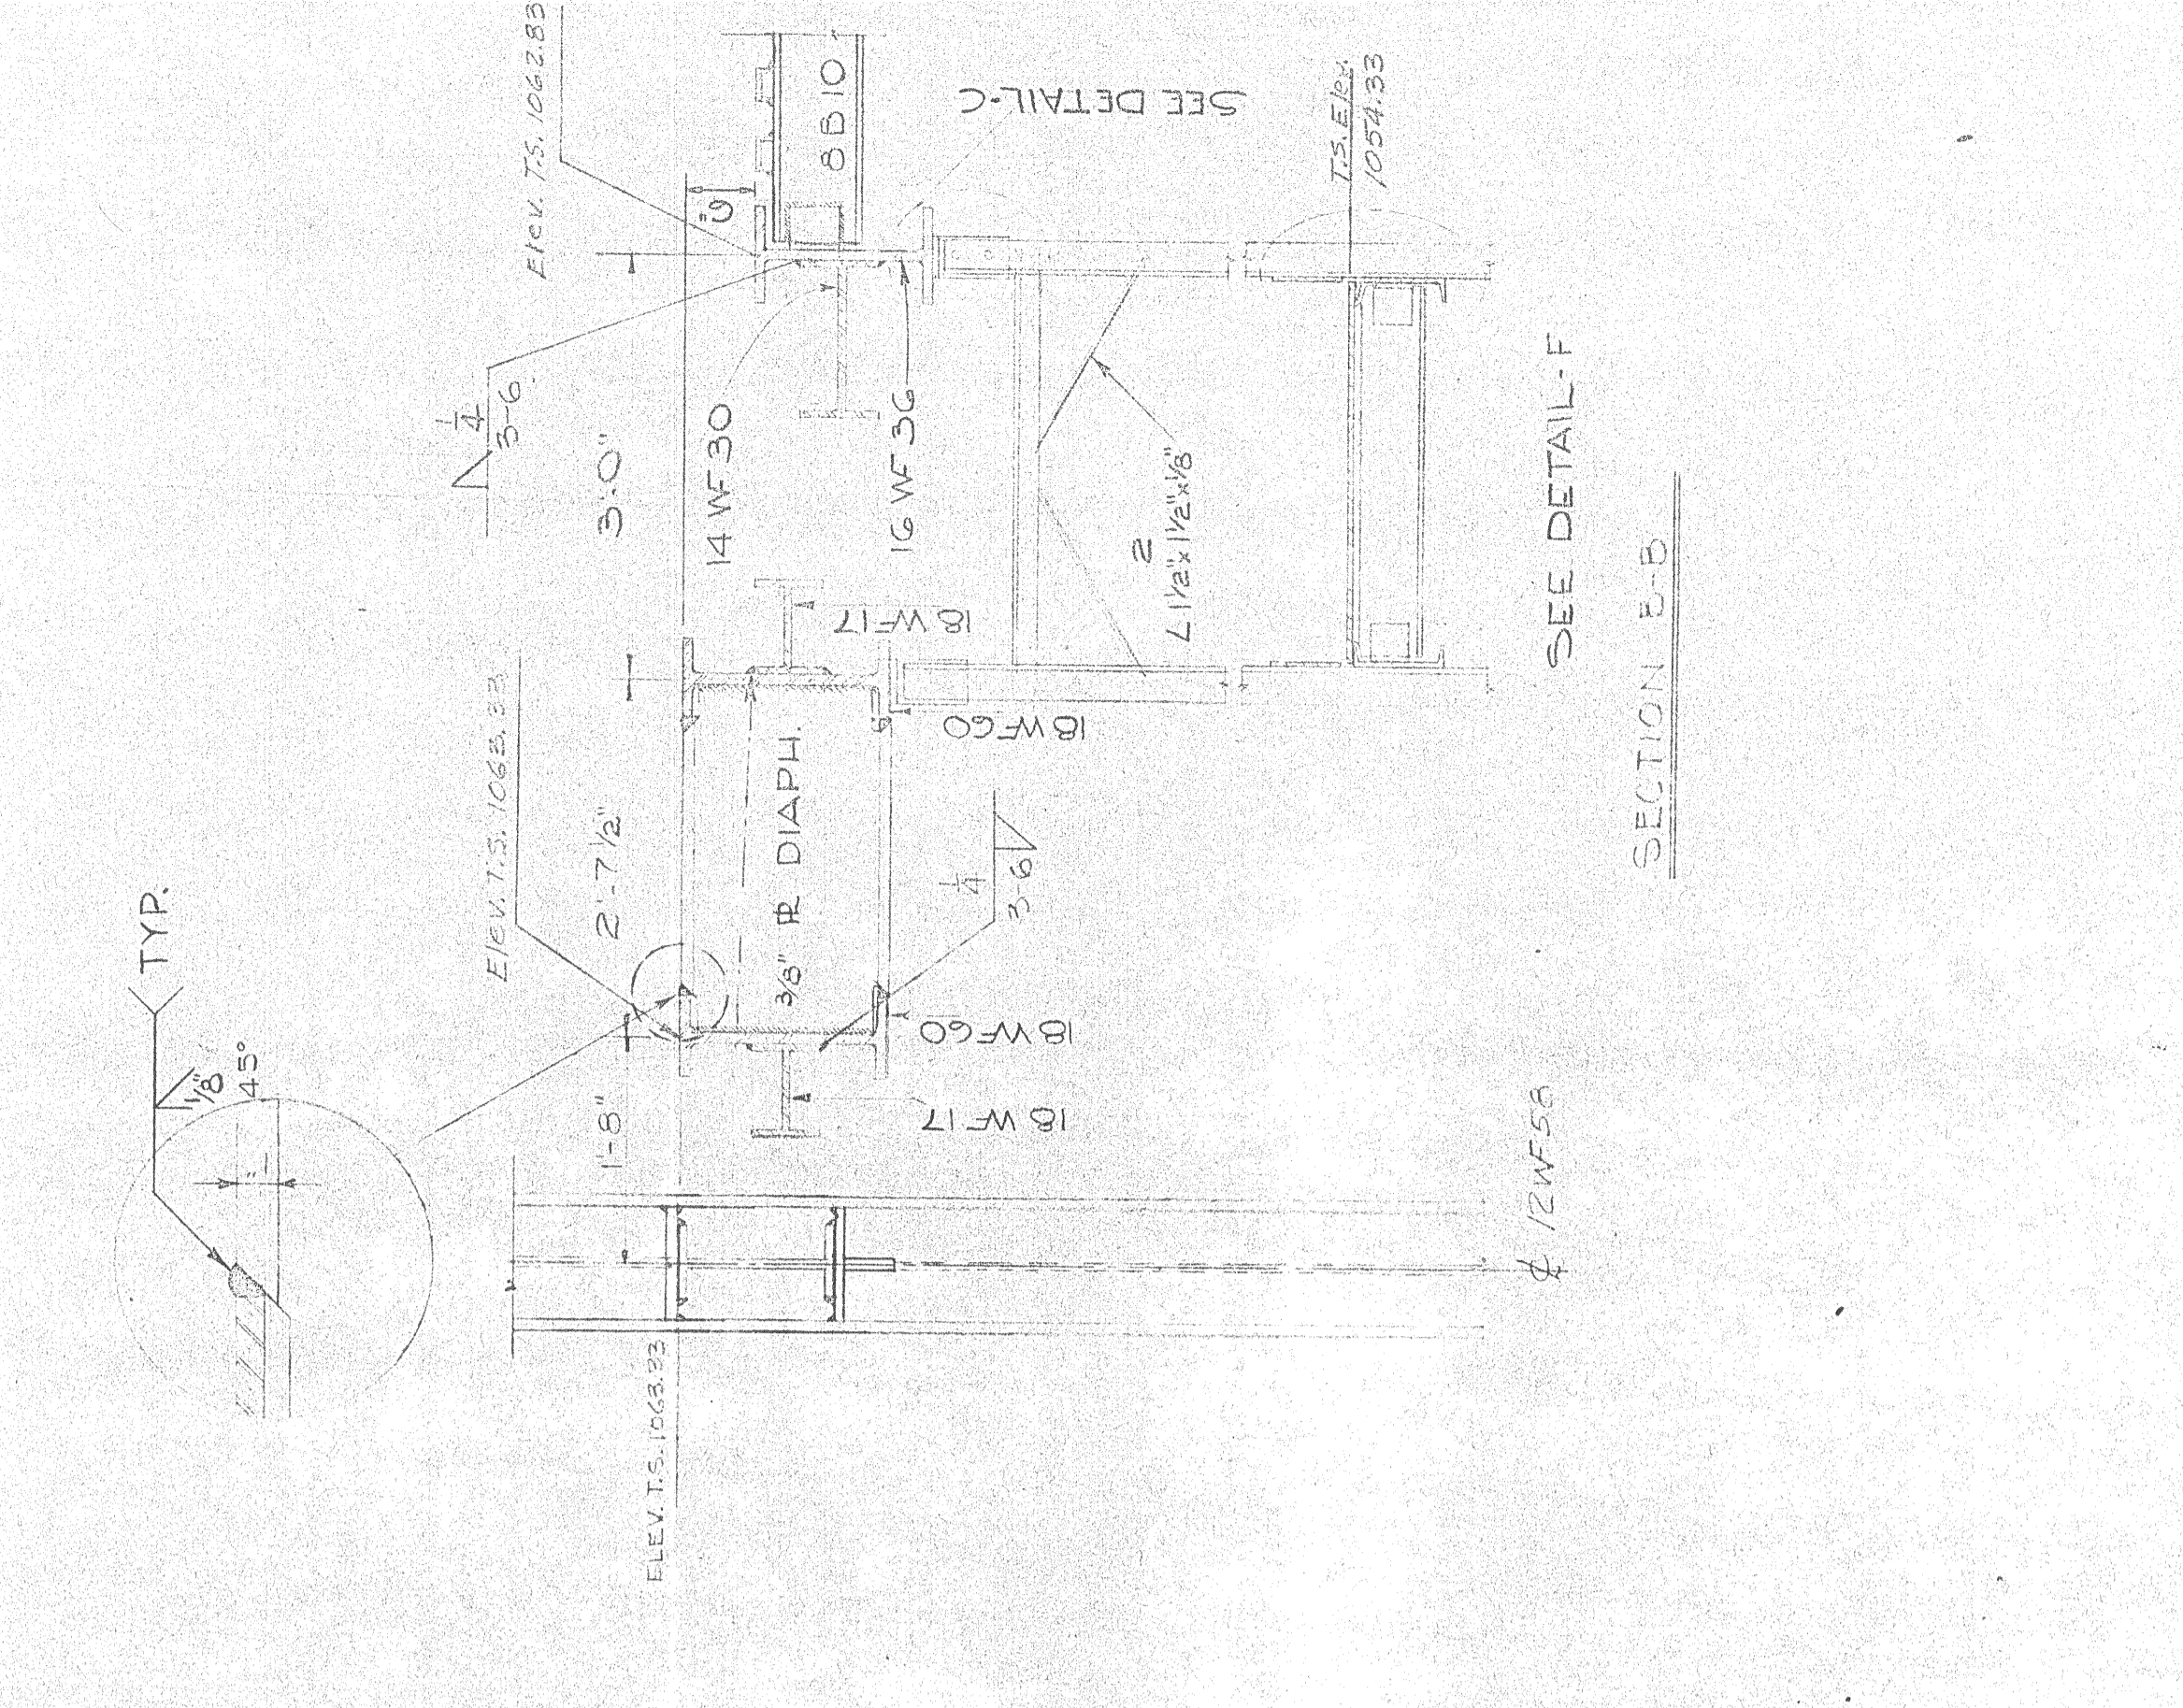


SECTION H-H  
SCALE 1/2"=1'-0"

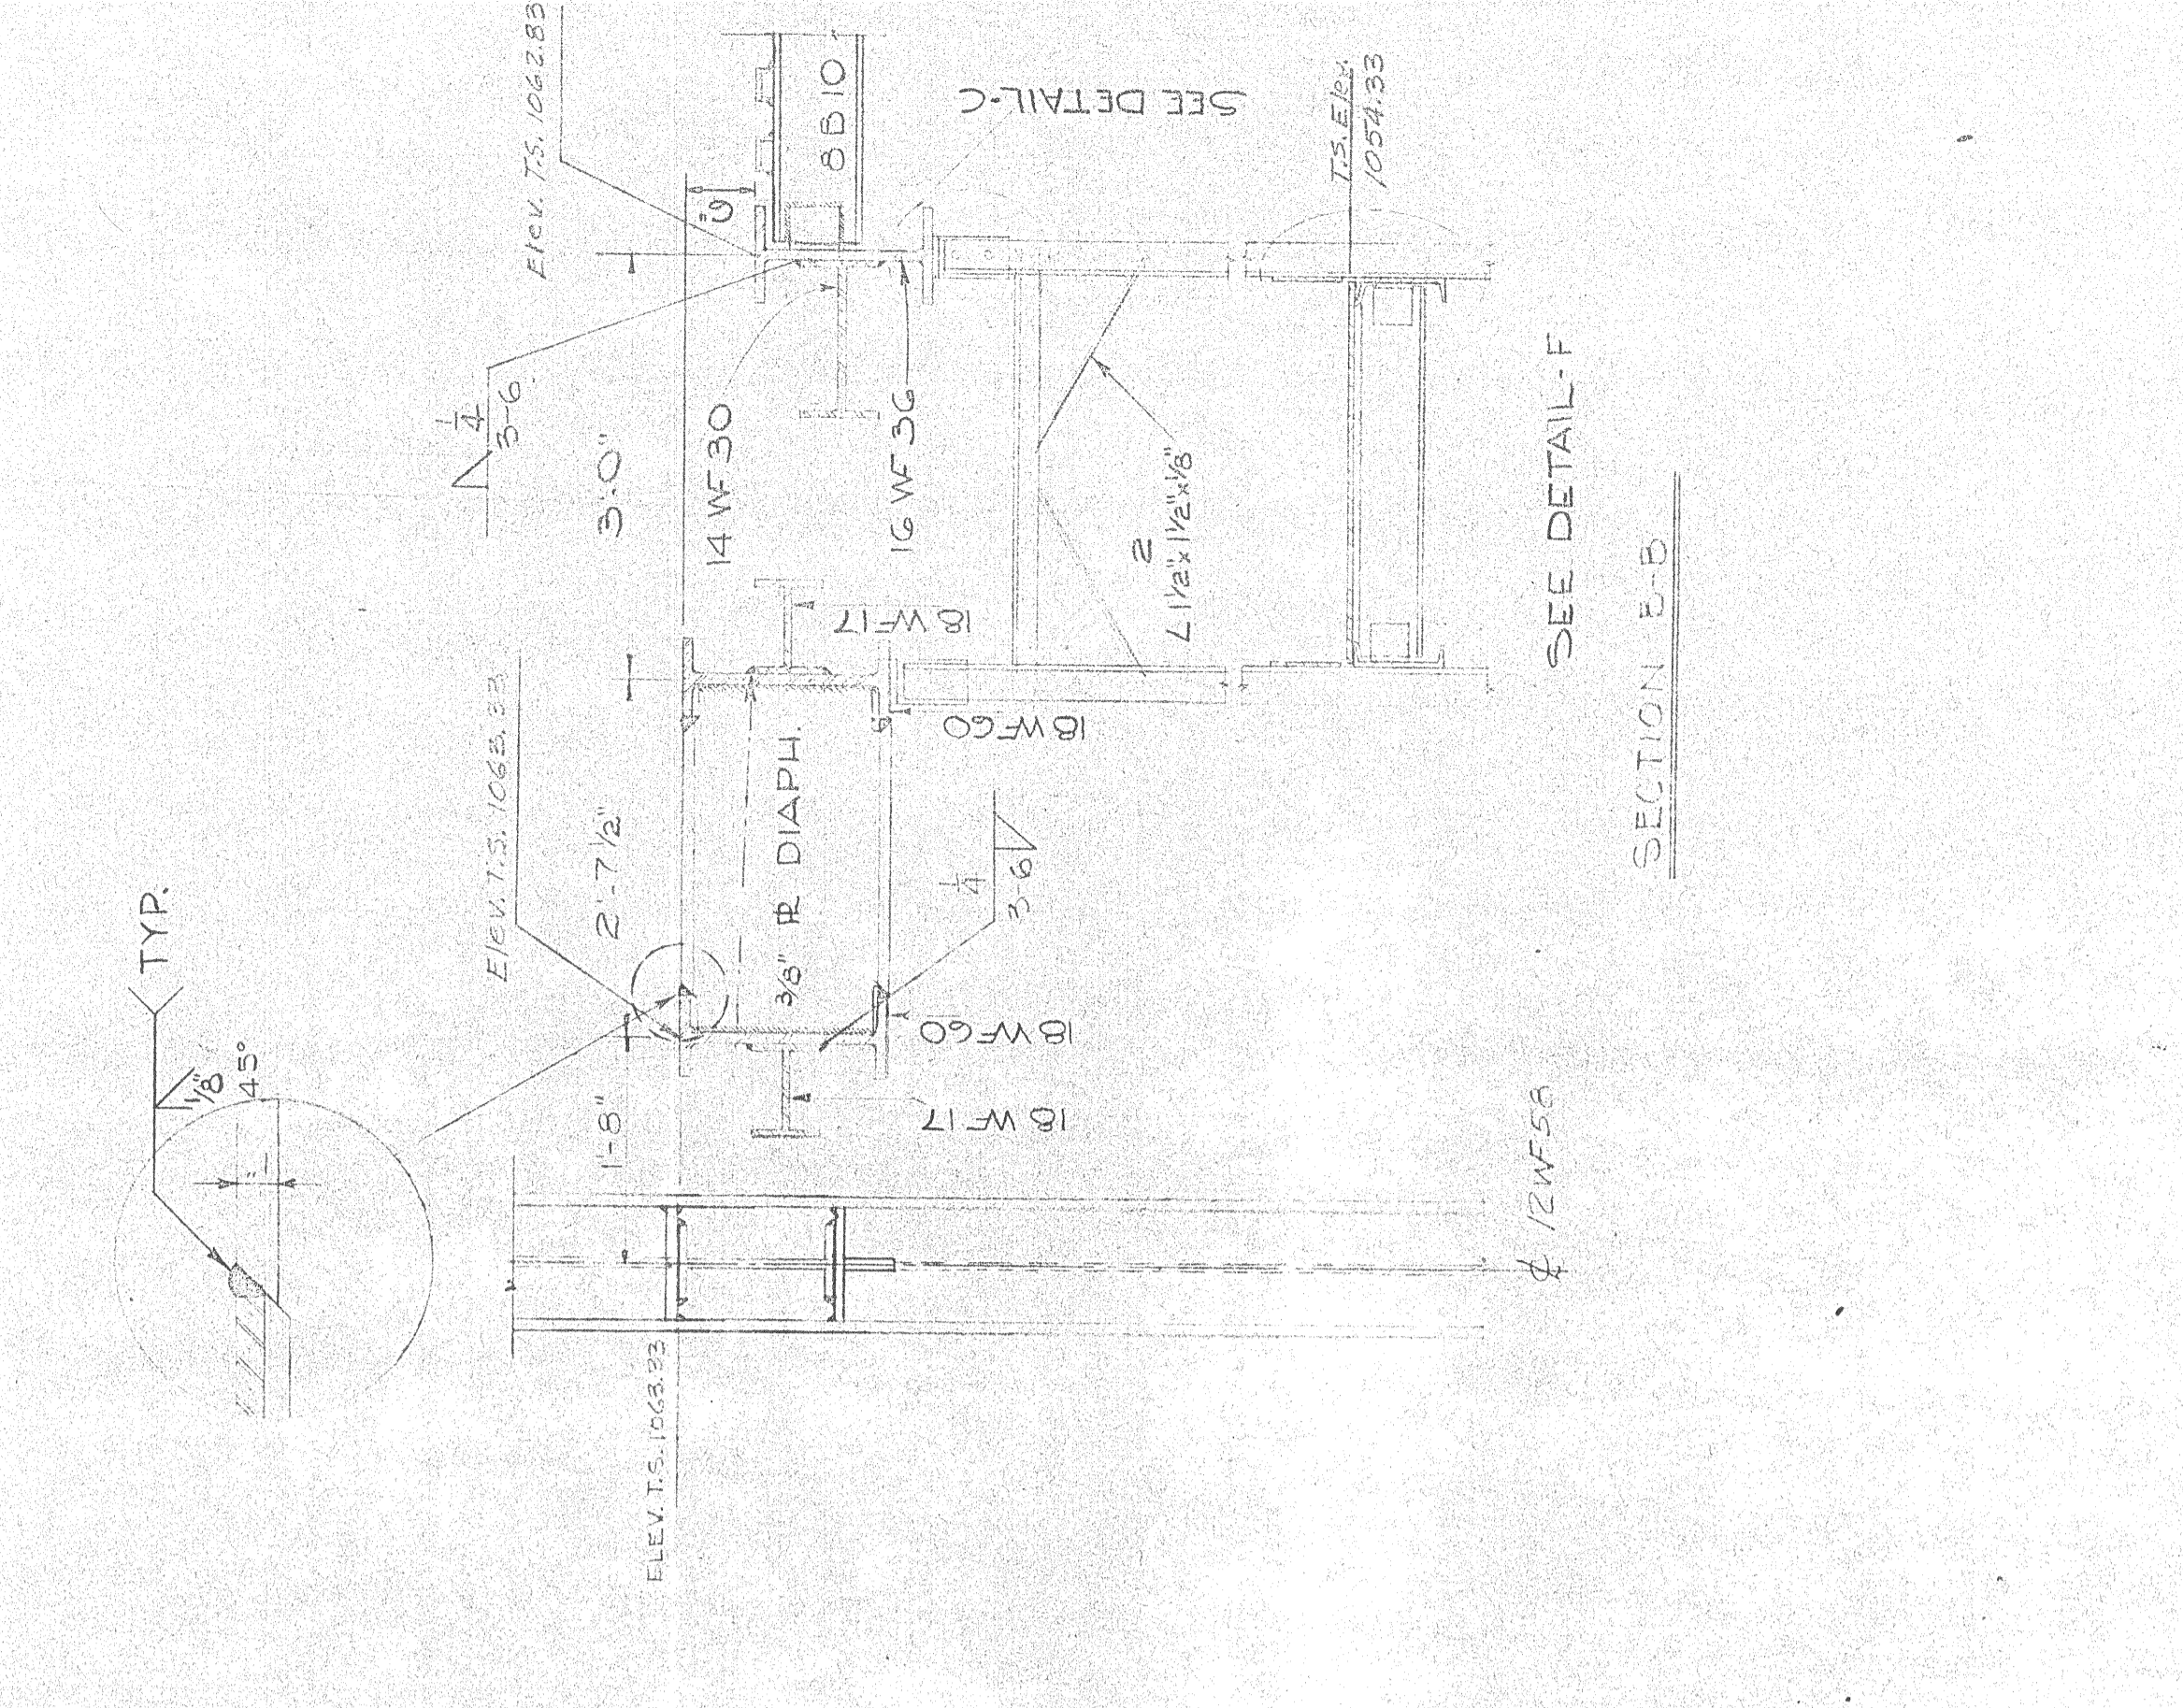


SECTION I-I  
SCALE 1/2"=1'-0"

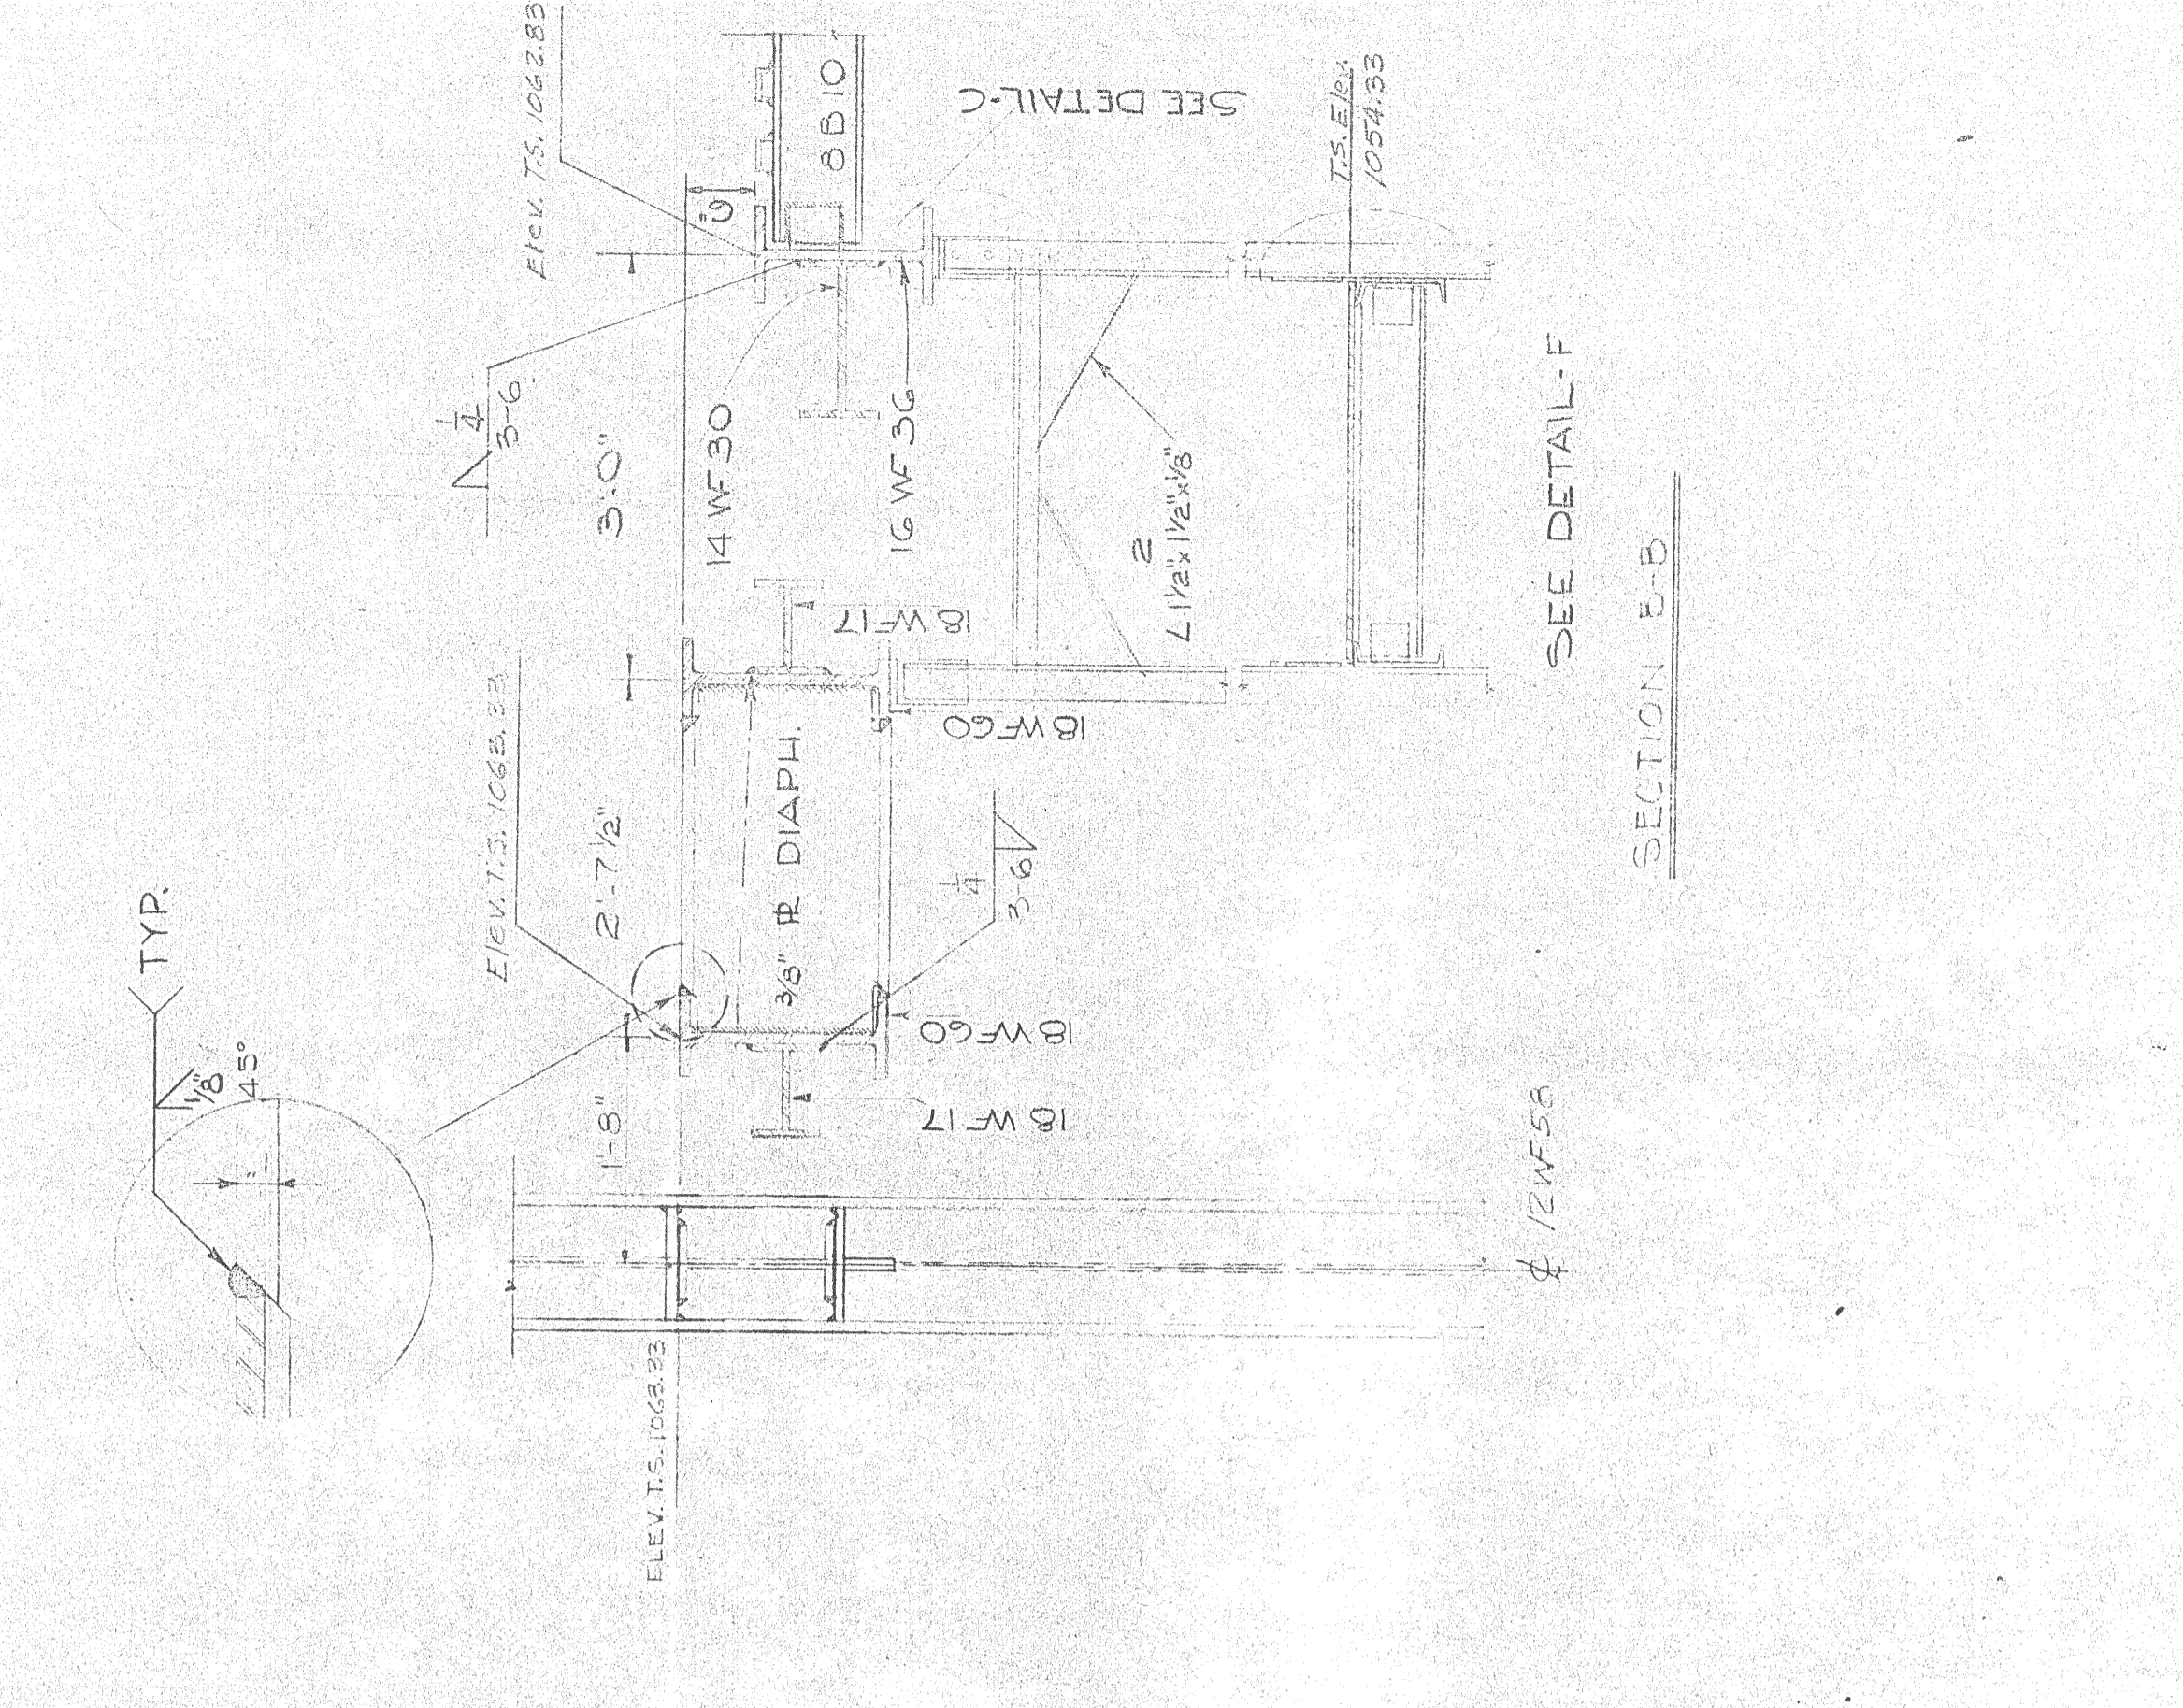


SECTION J-J  
SCALE 1/2"=1'-0"

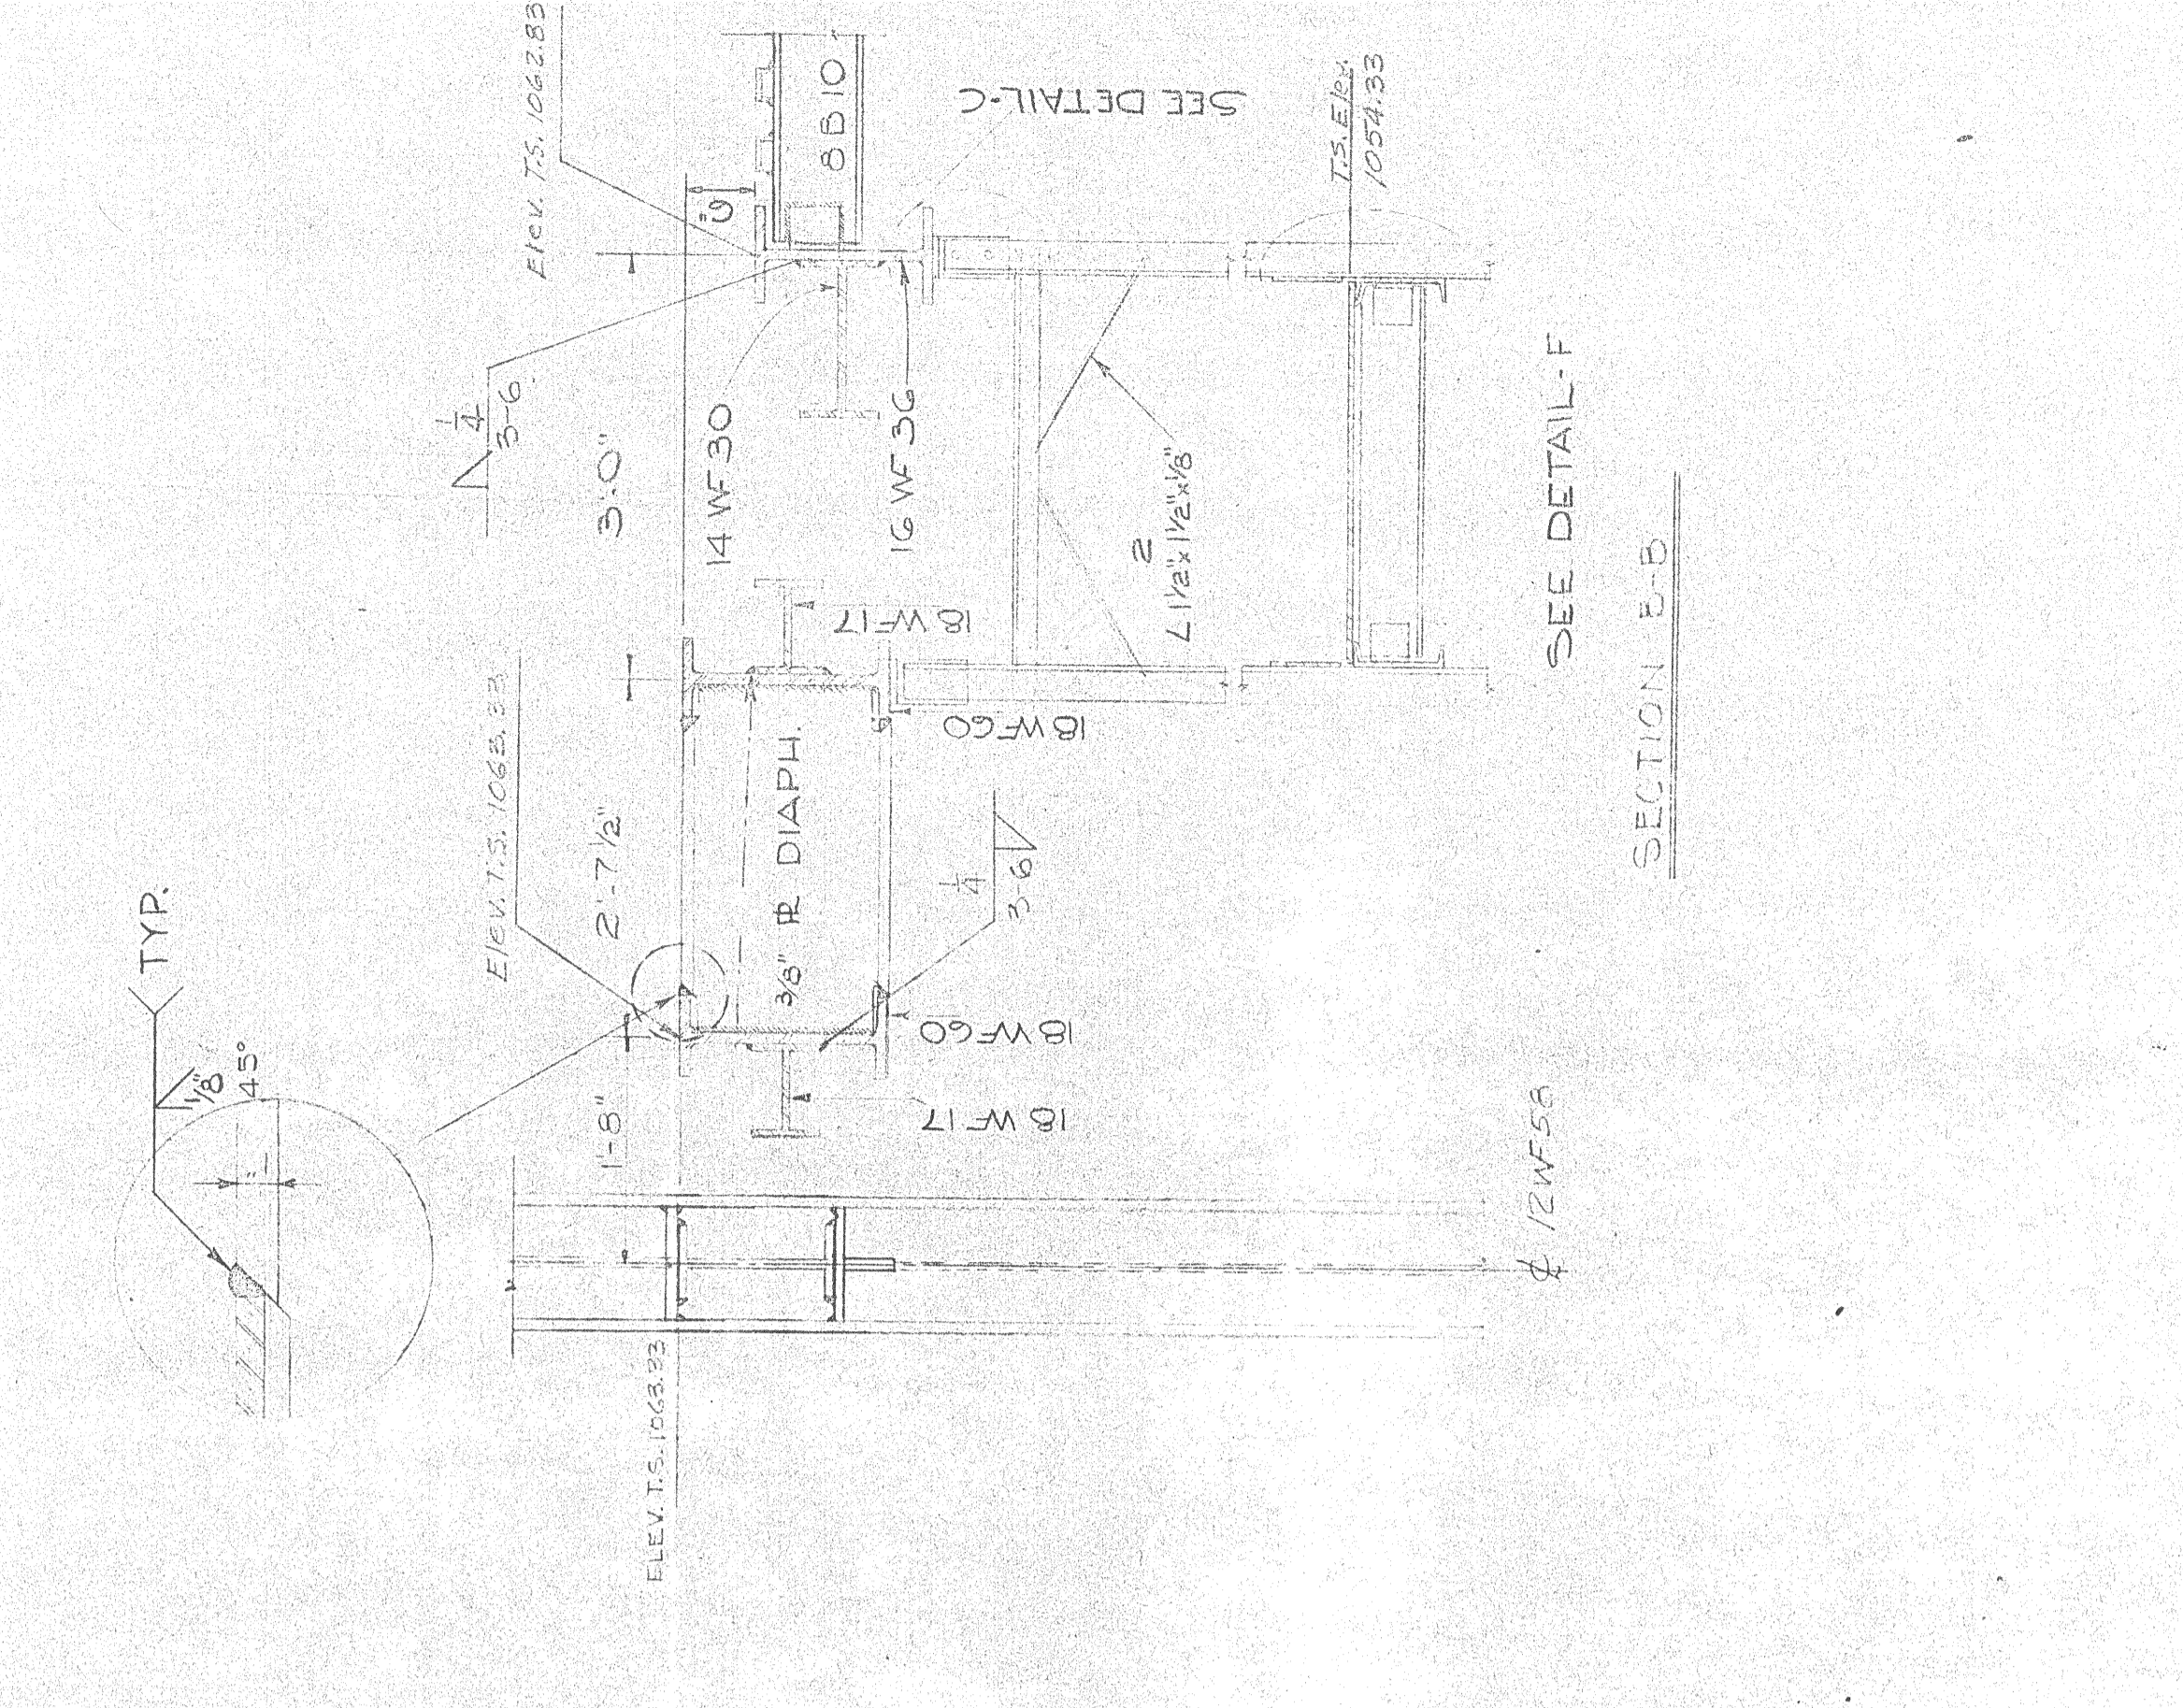


SECTION K-K  
SCALE 1/2"=1'-0"

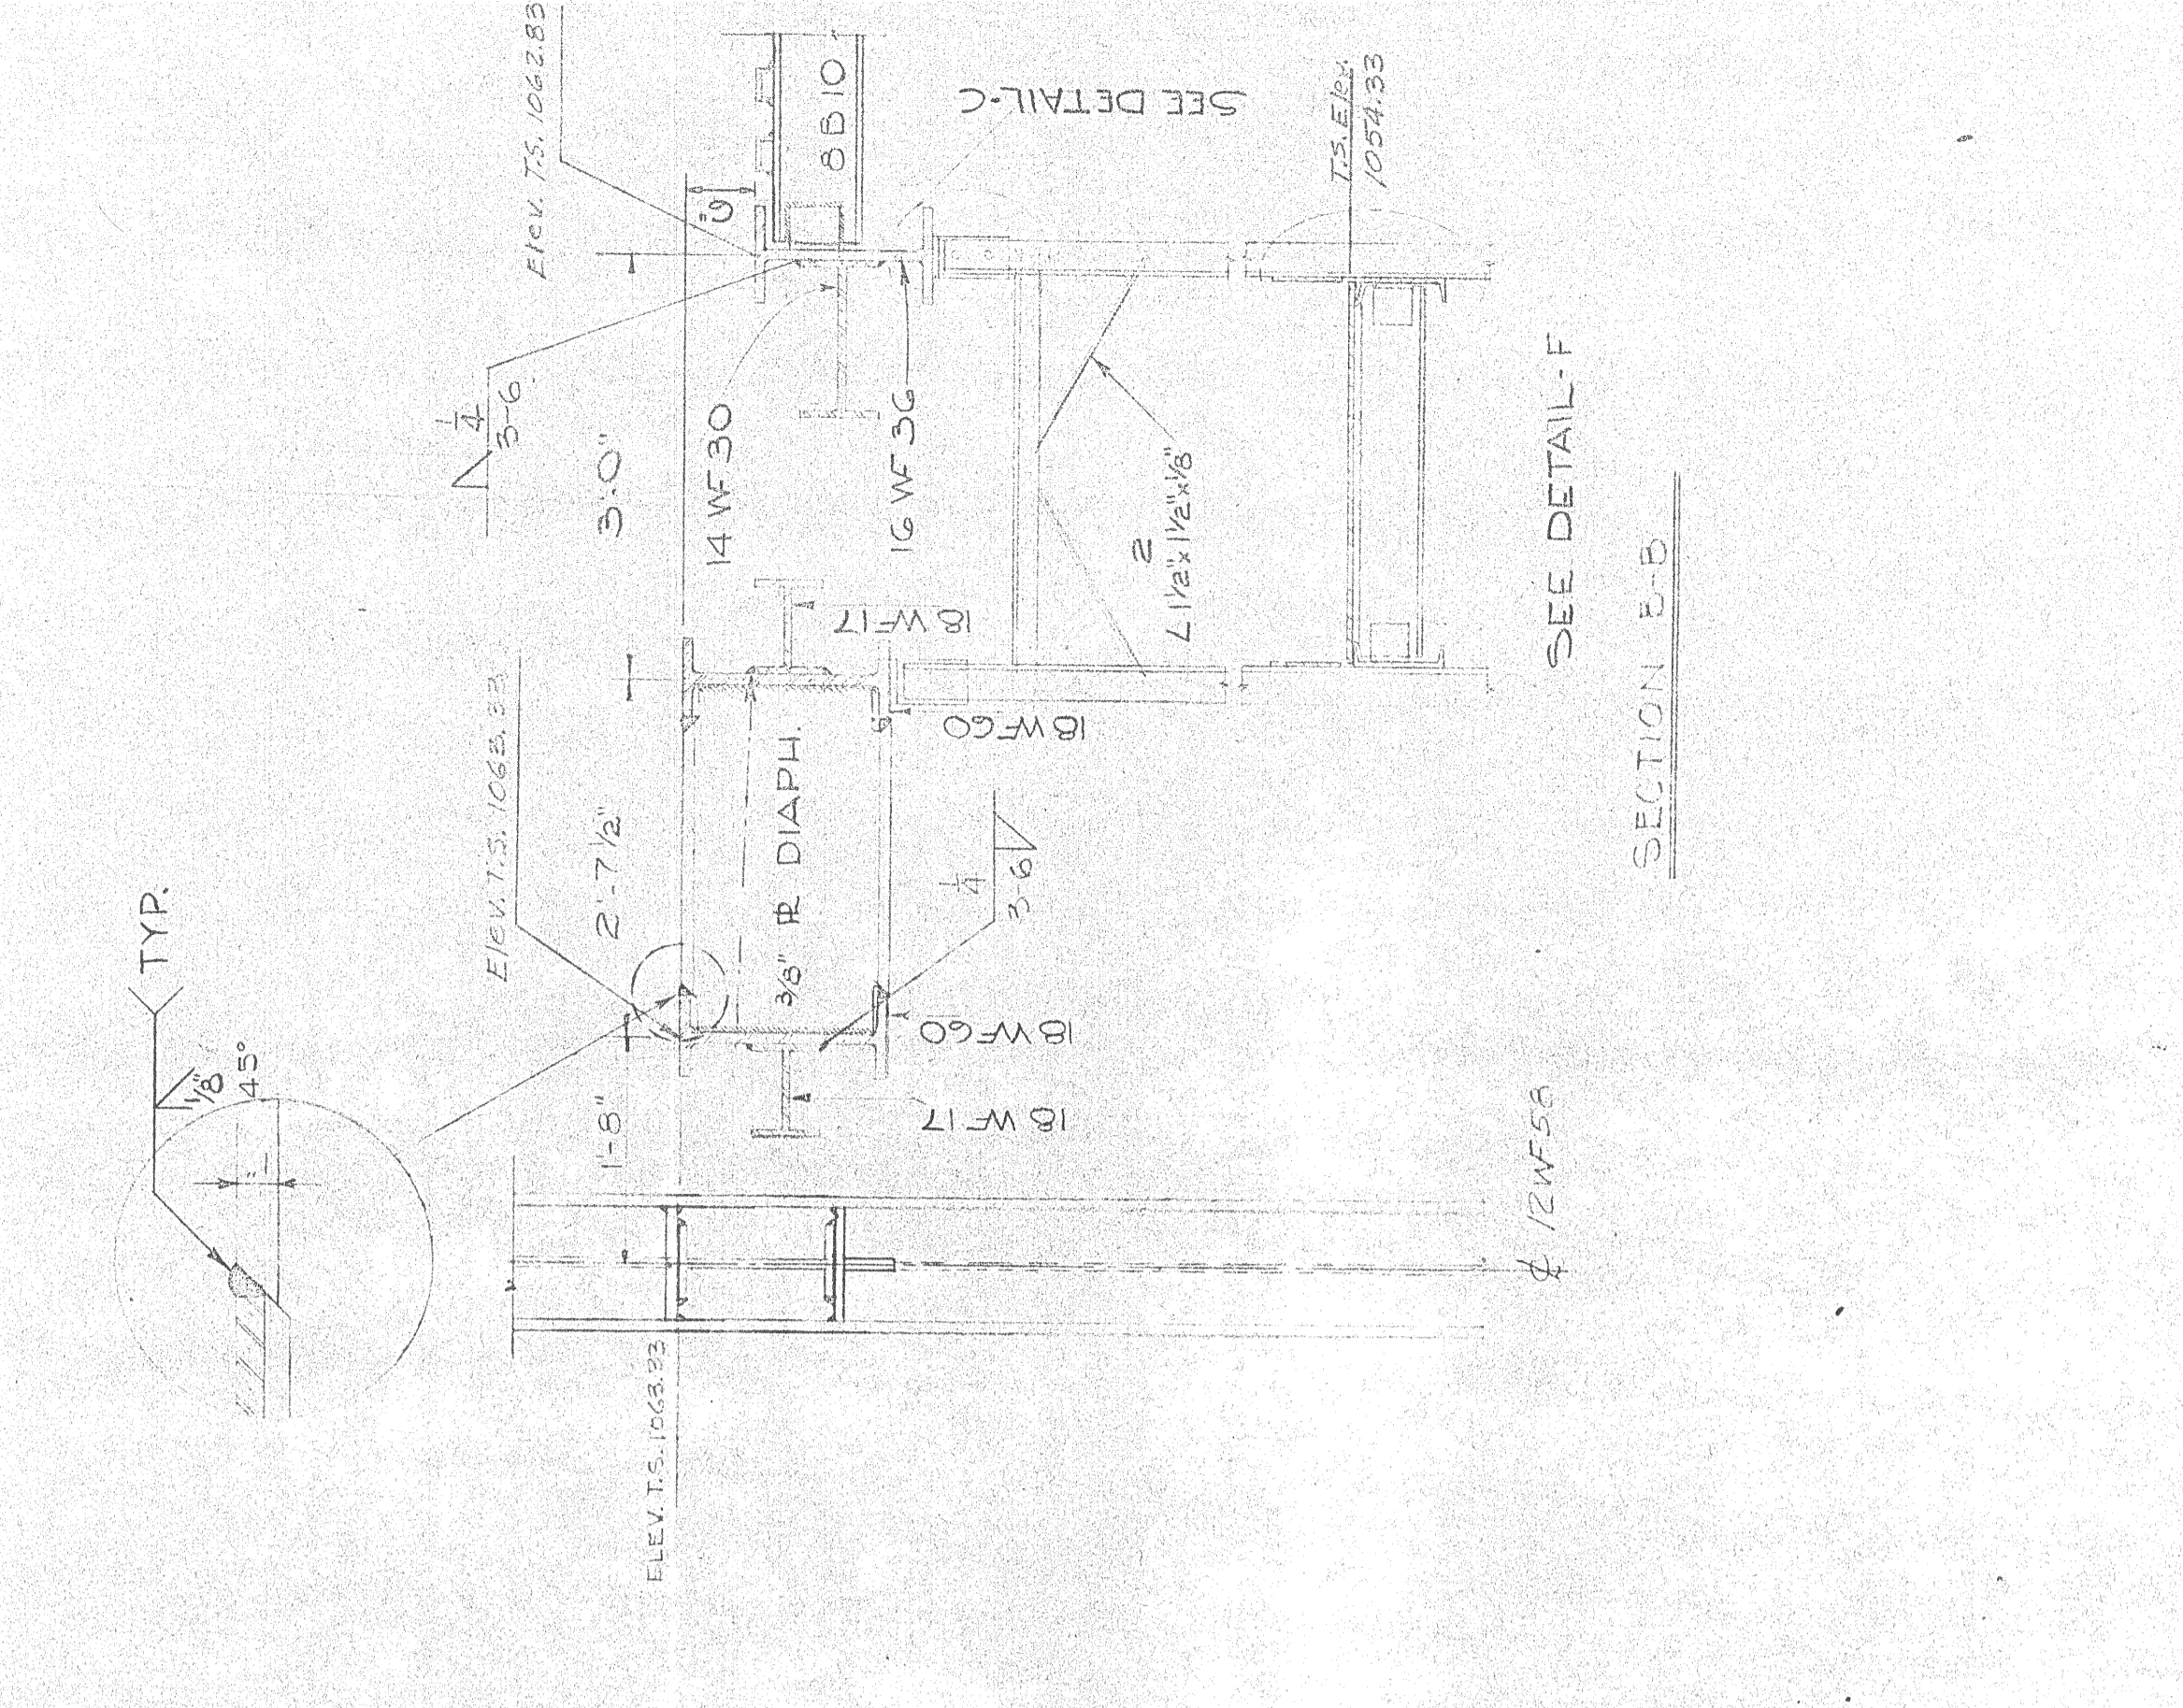


SECTION L-L  
SCALE 1/2"=1'-0"

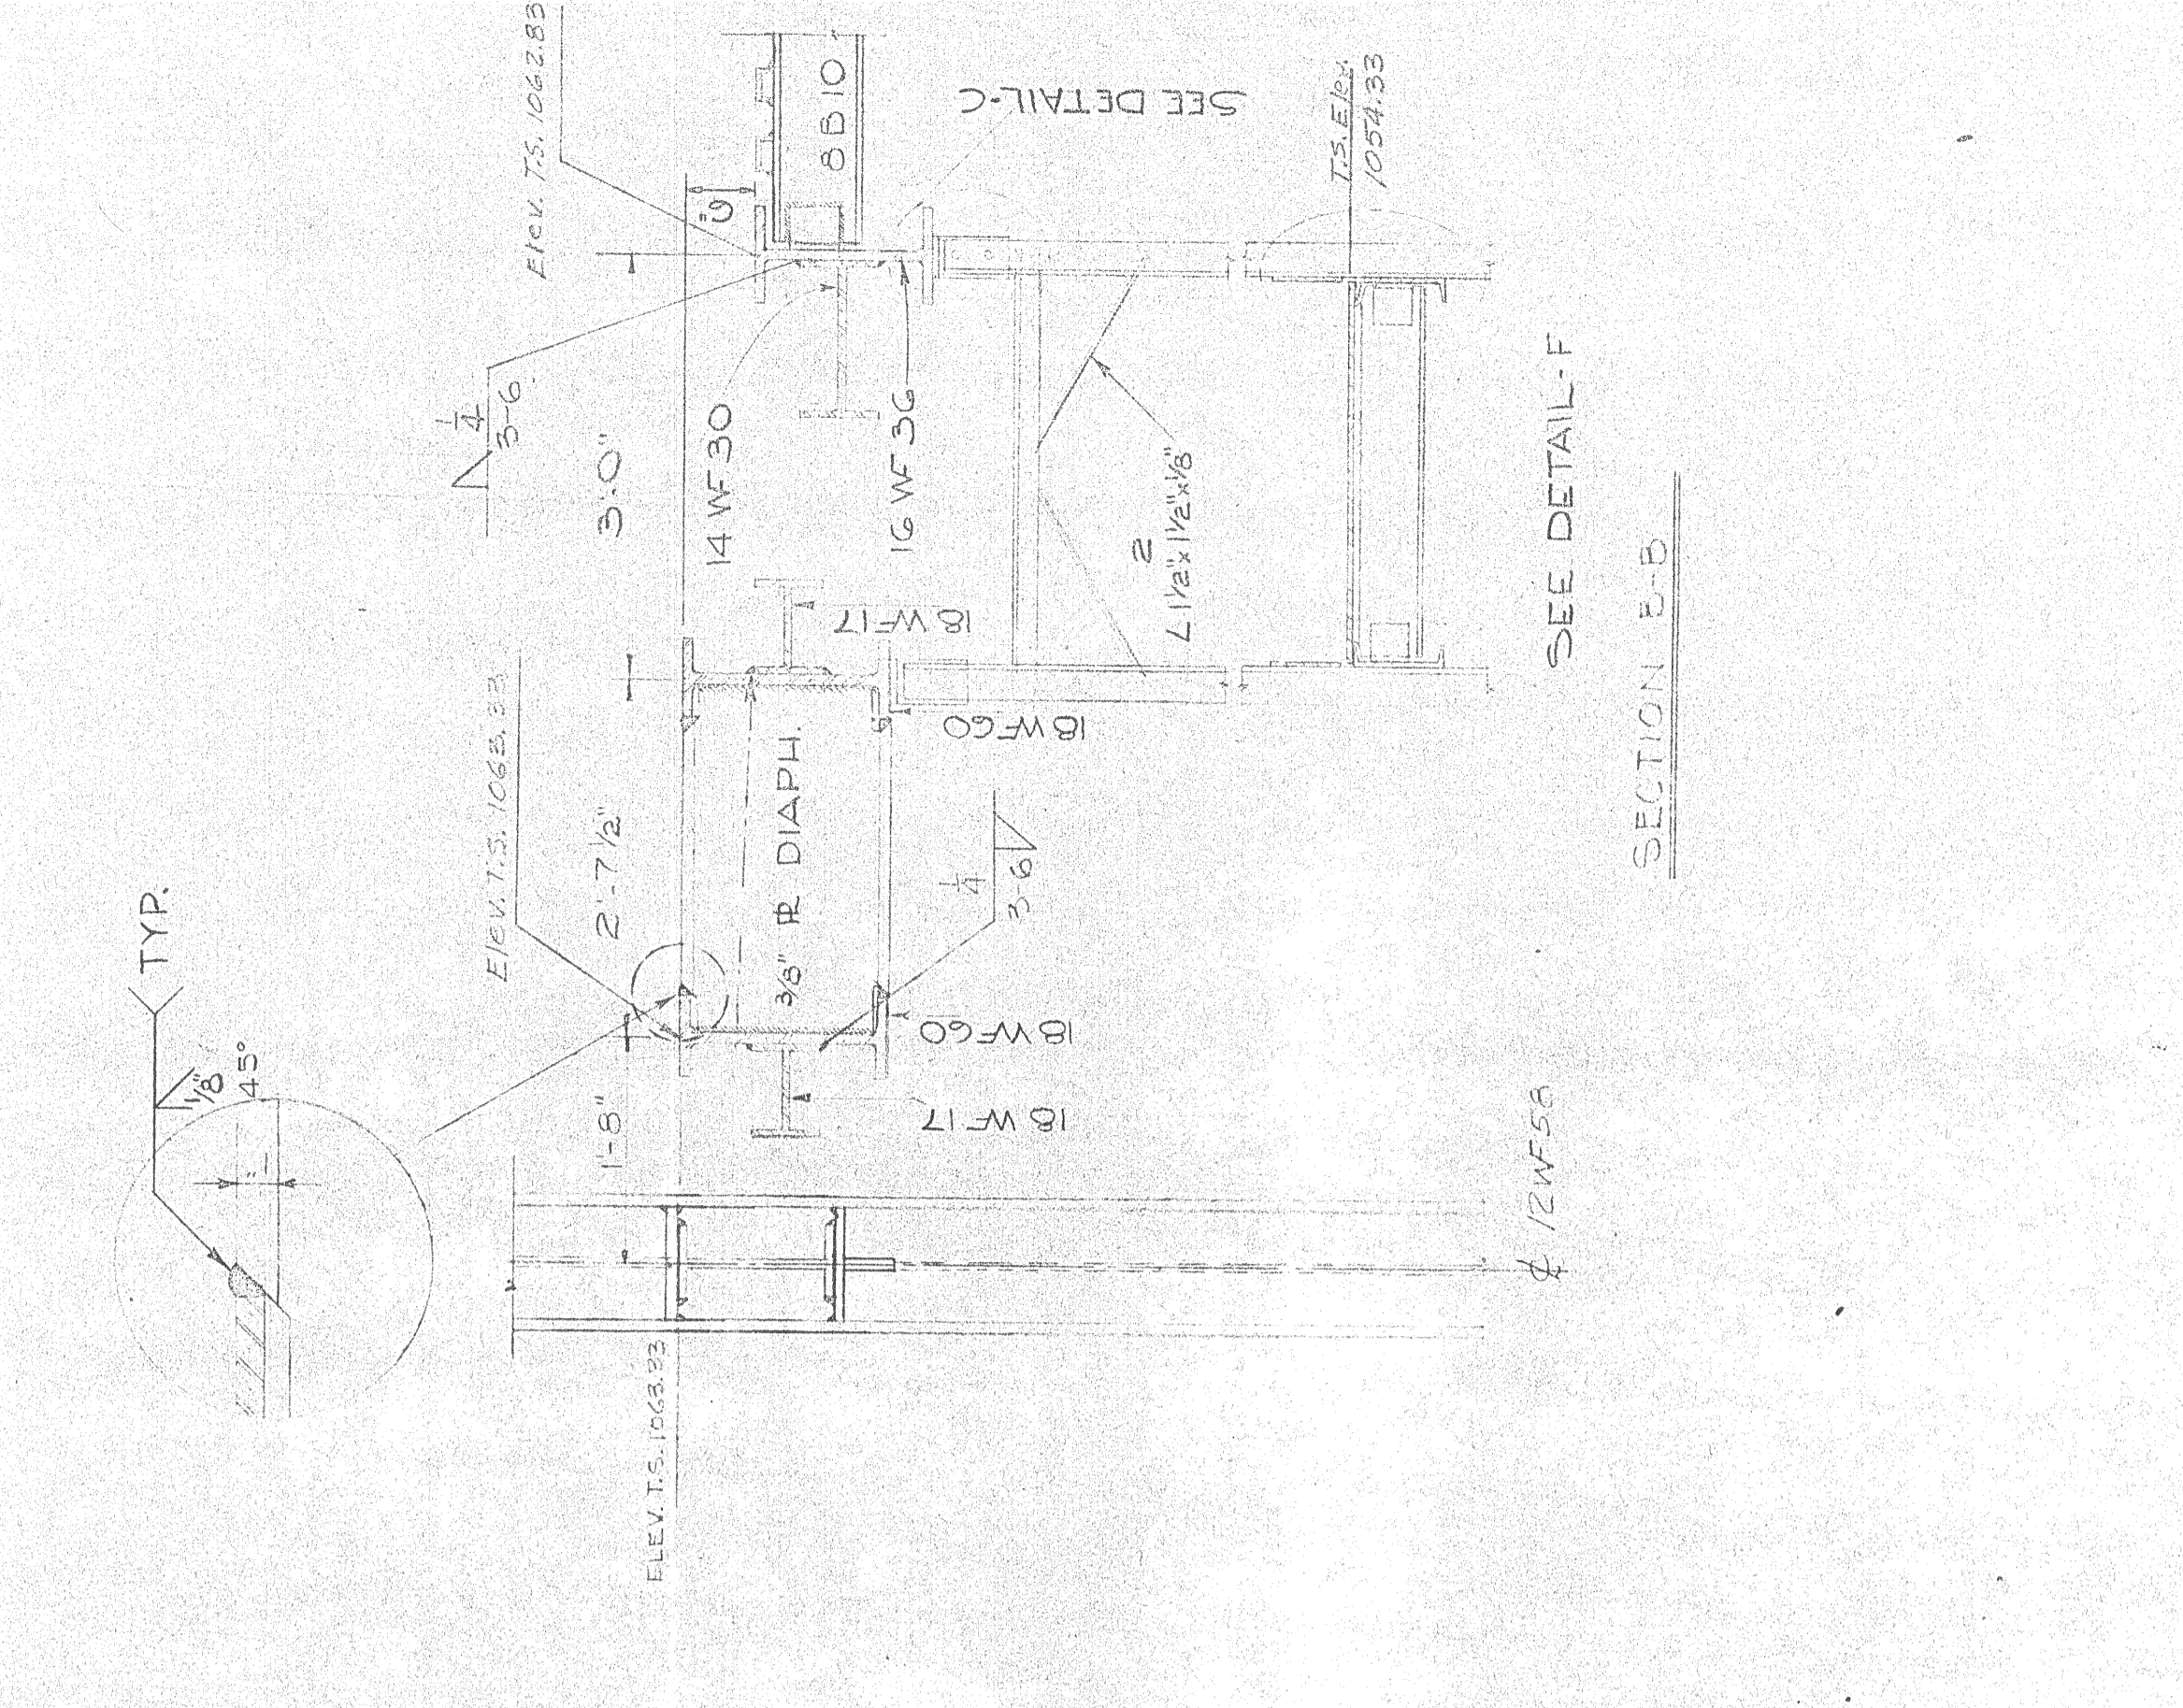


SECTION M-M  
SCALE 1/2"=1'-0"

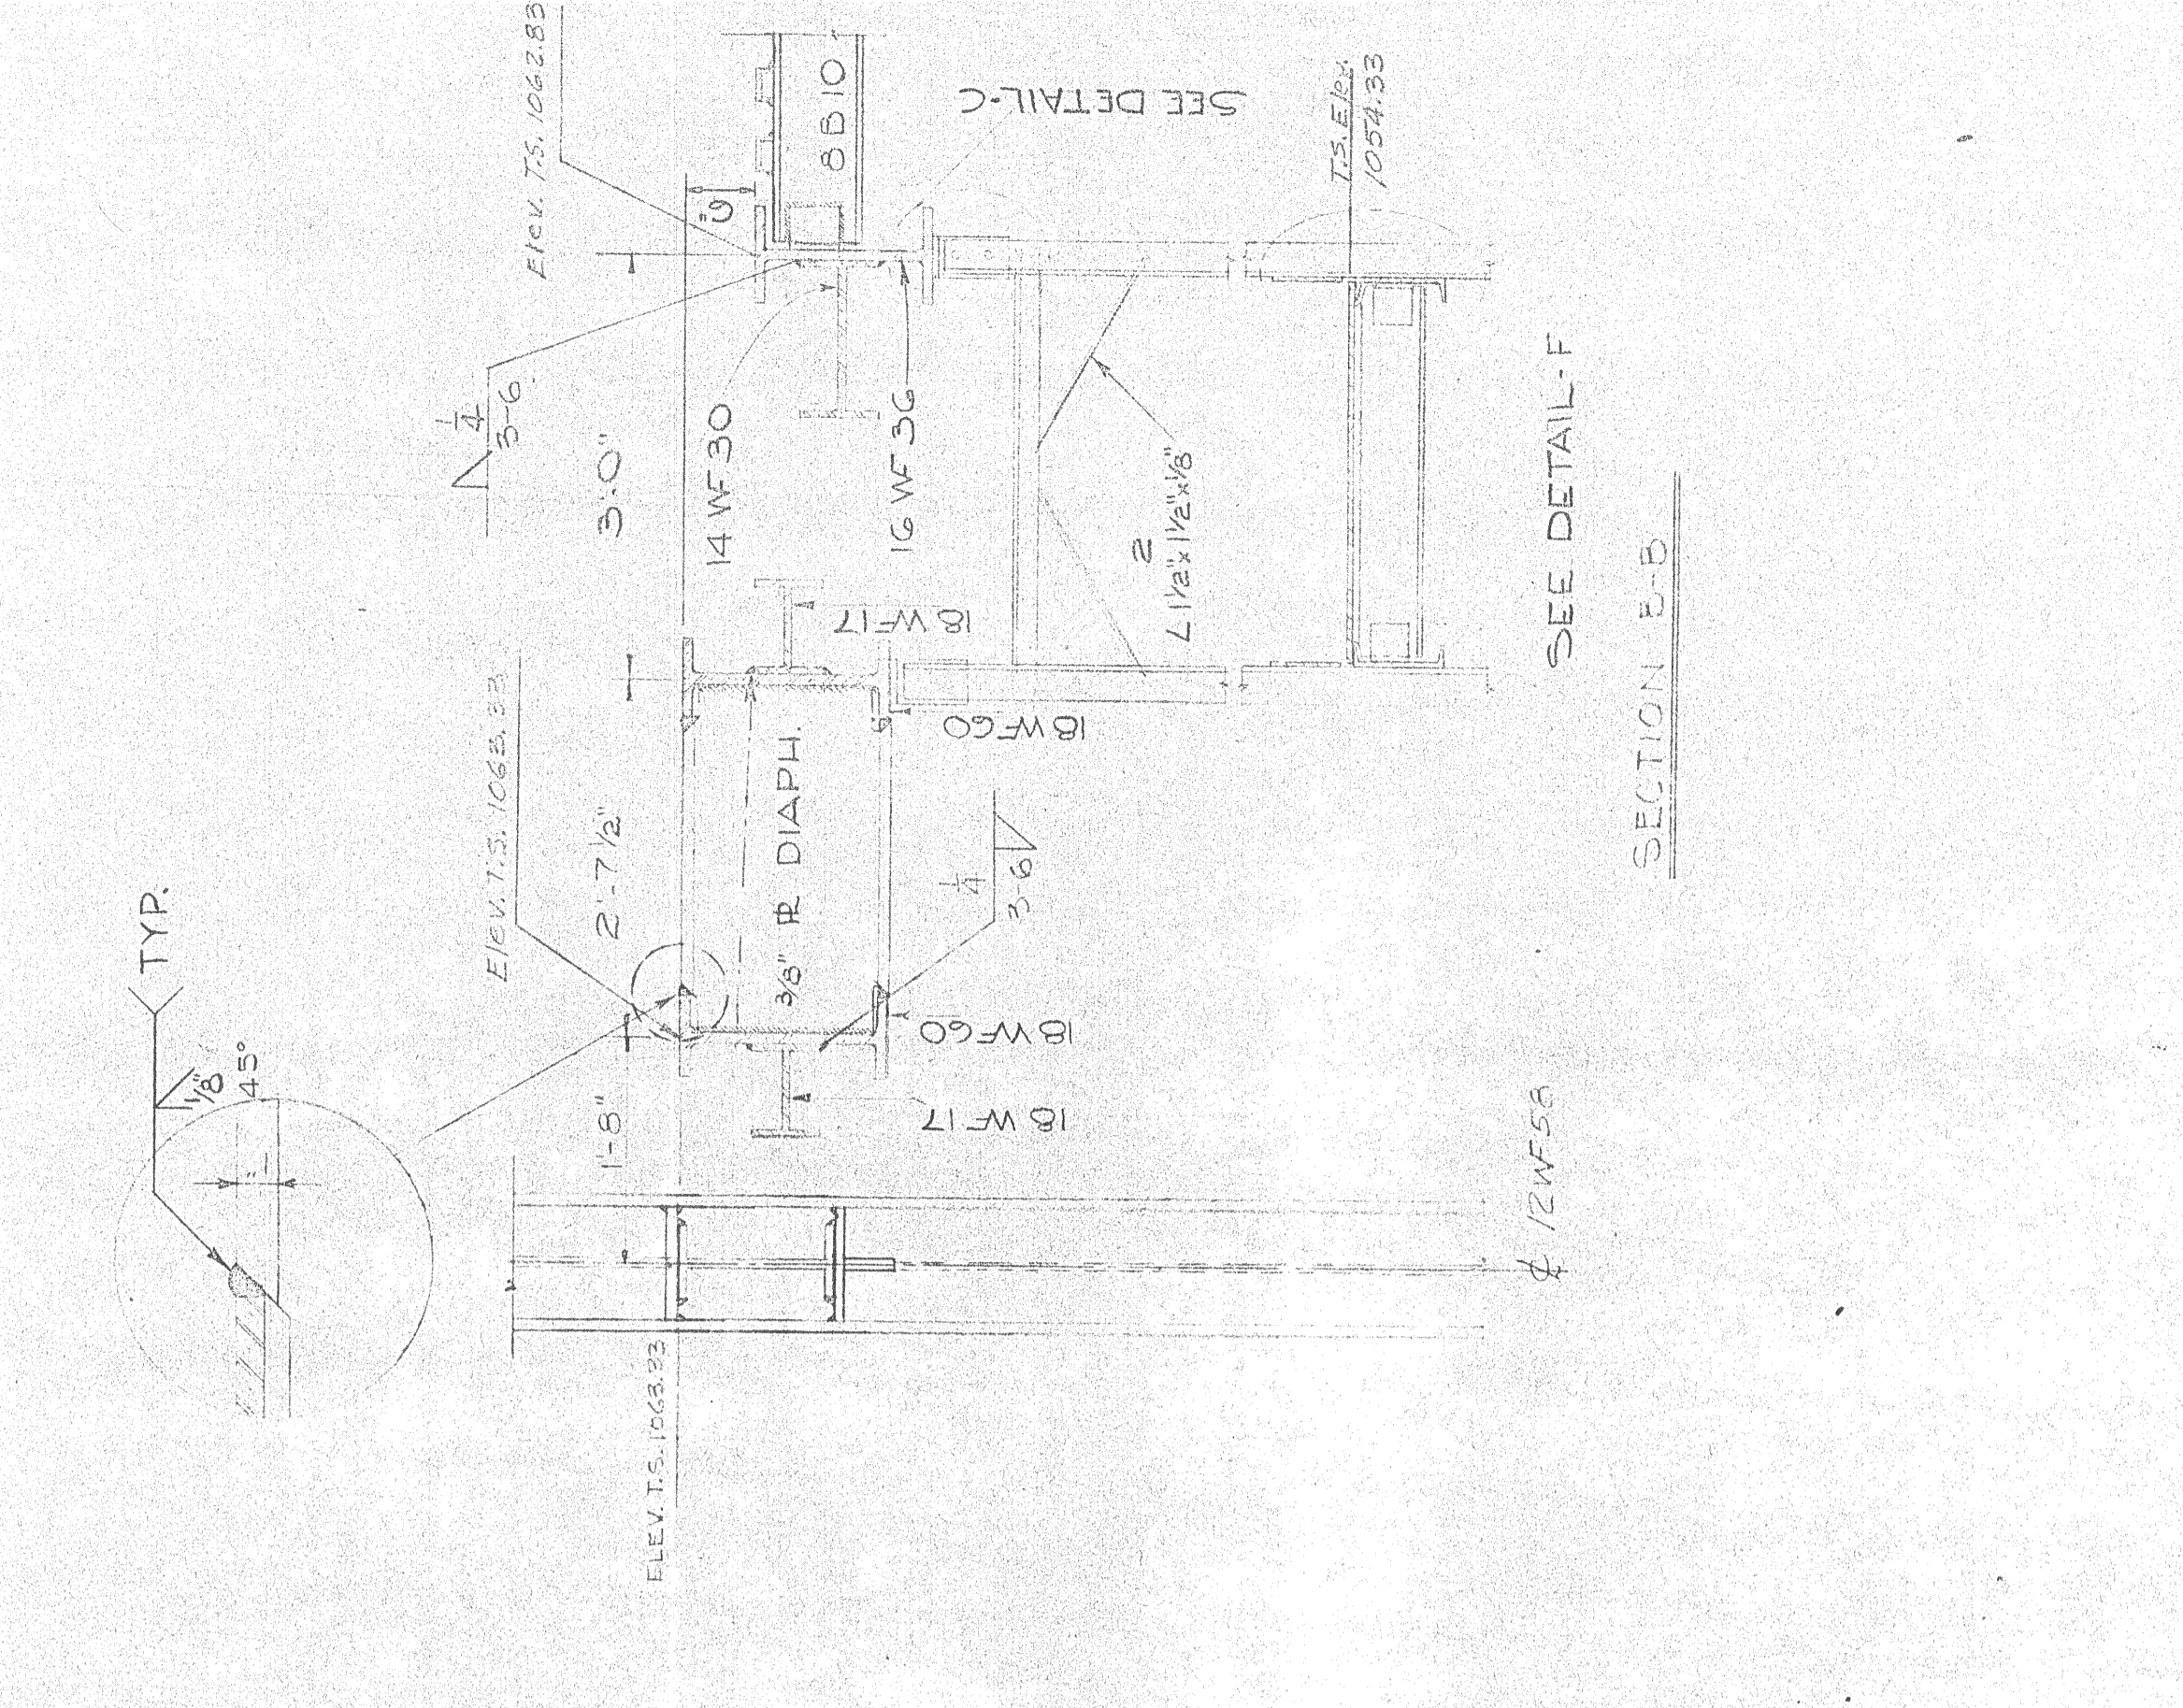


SECTION N-N  
SCALE 1/2"=1'-0"

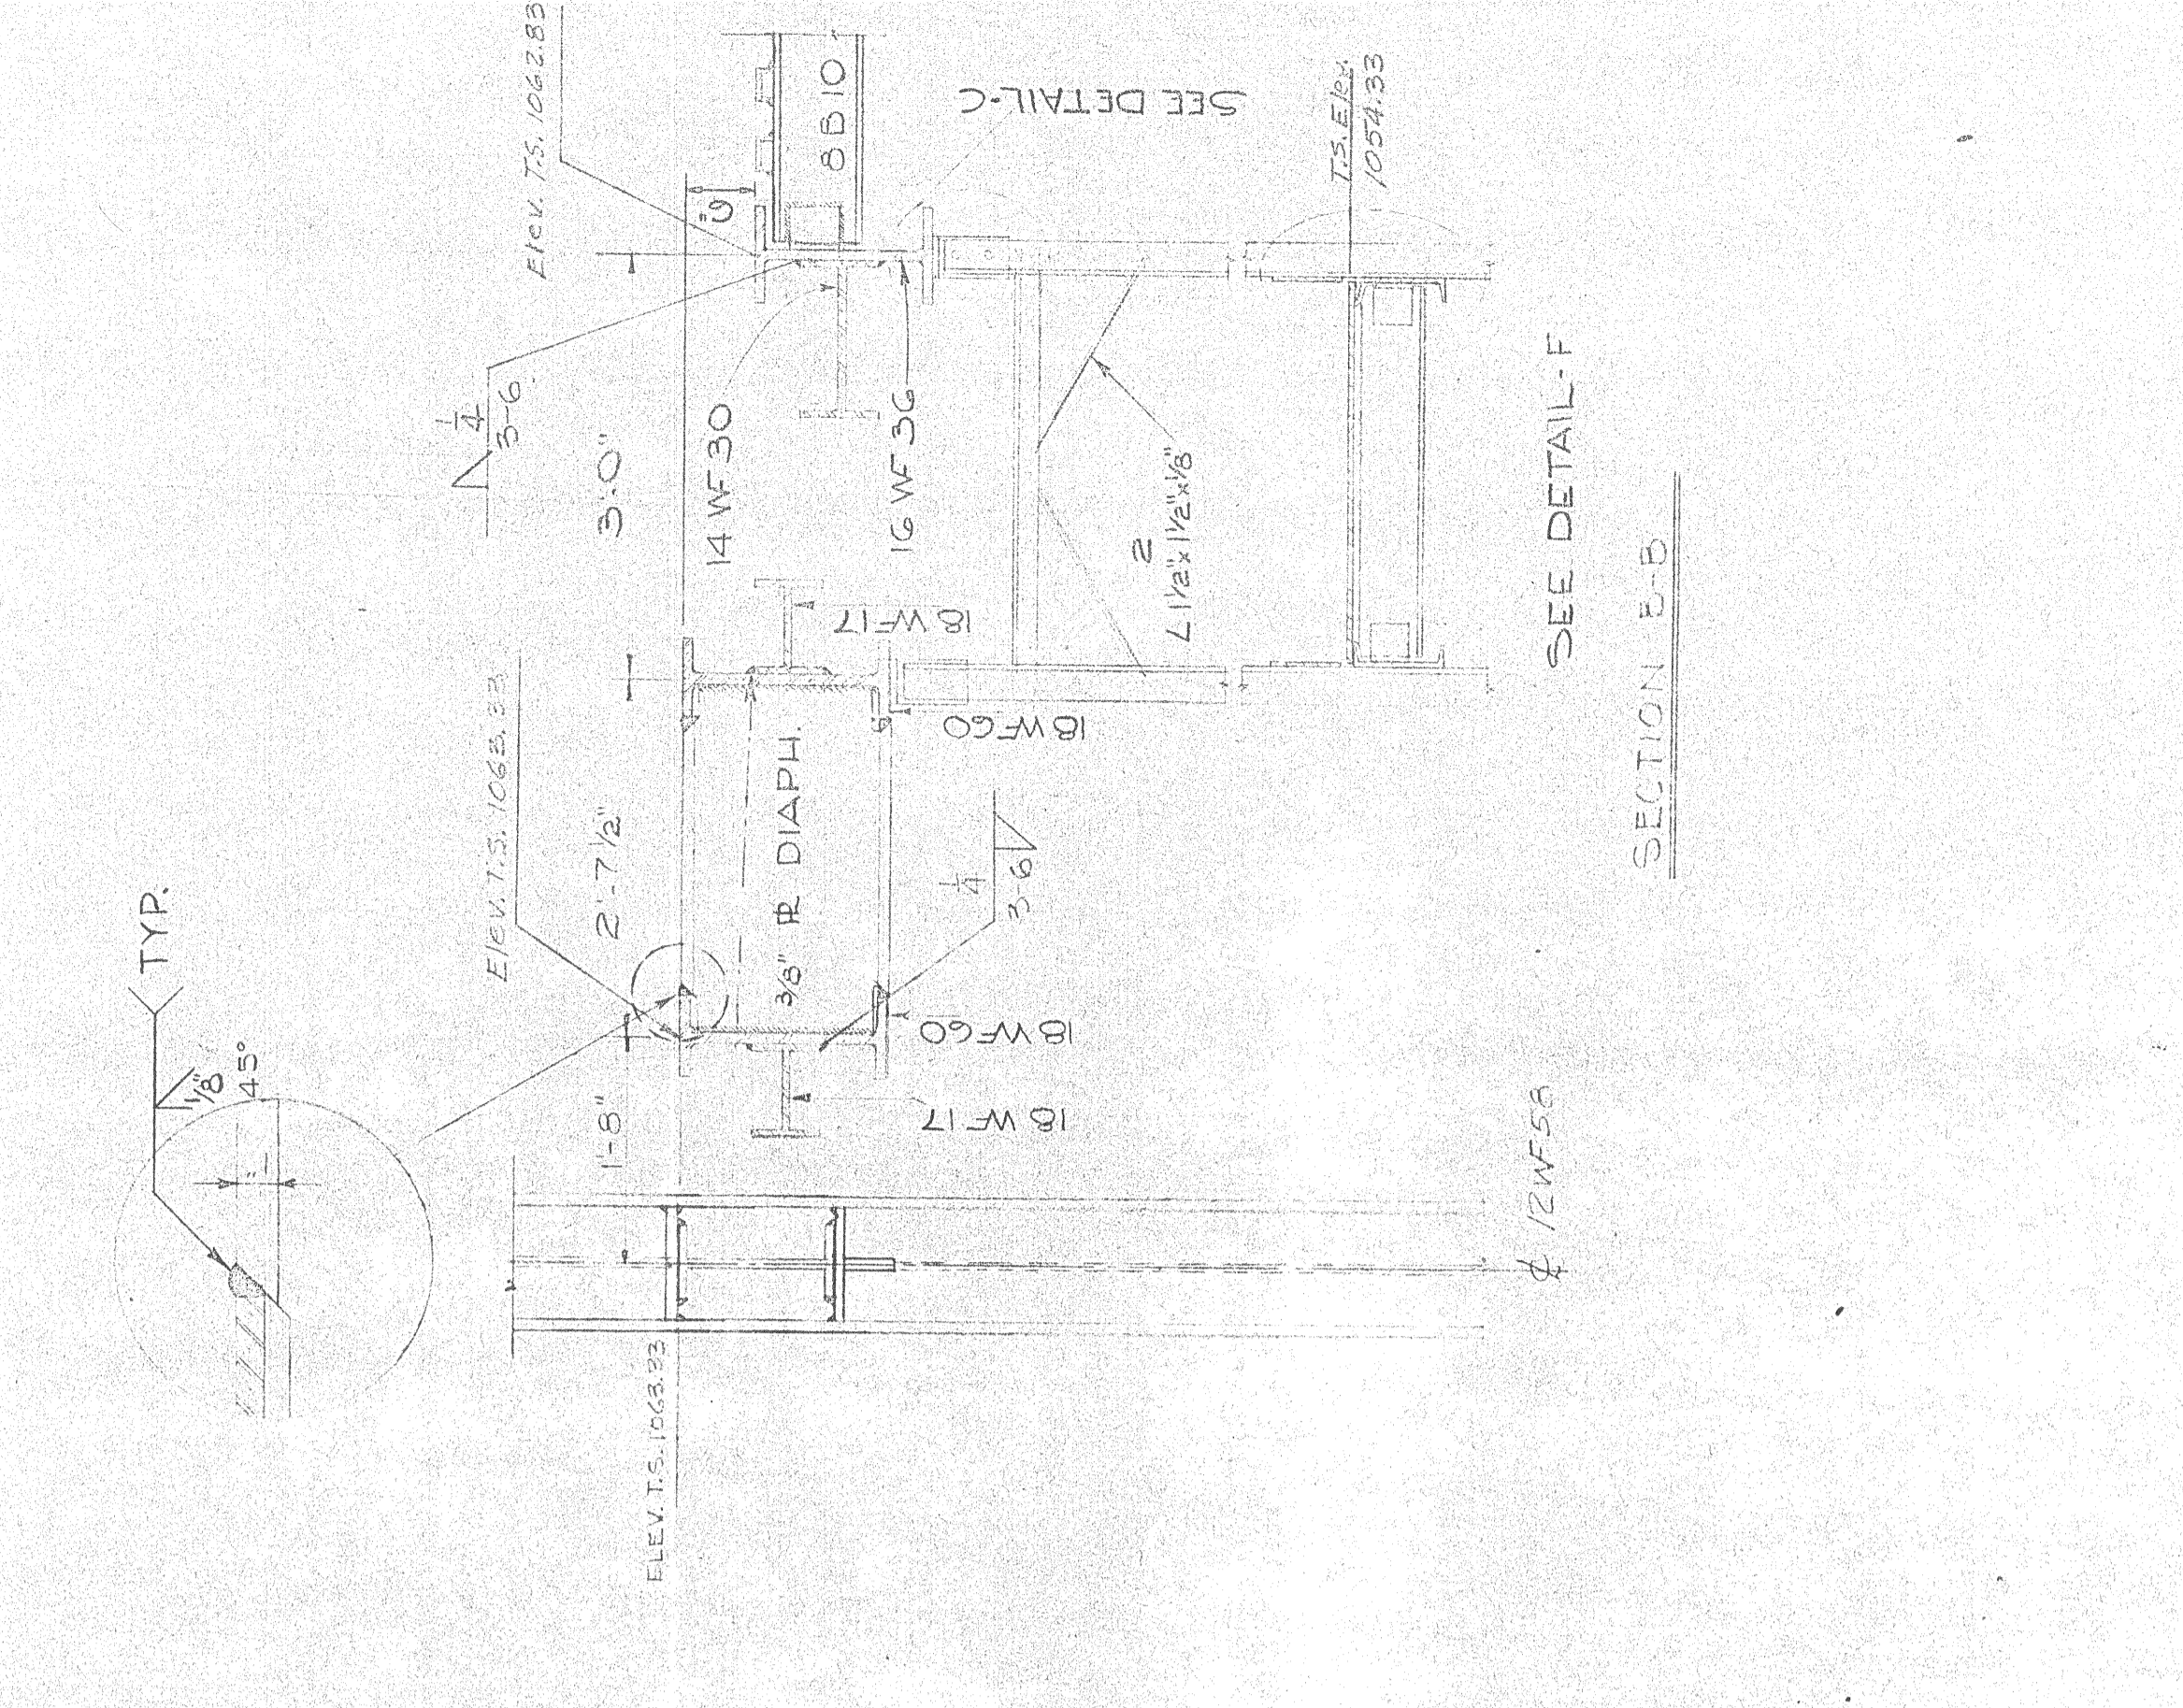


SECTION O-O  
SCALE 1/2"=1'-0"

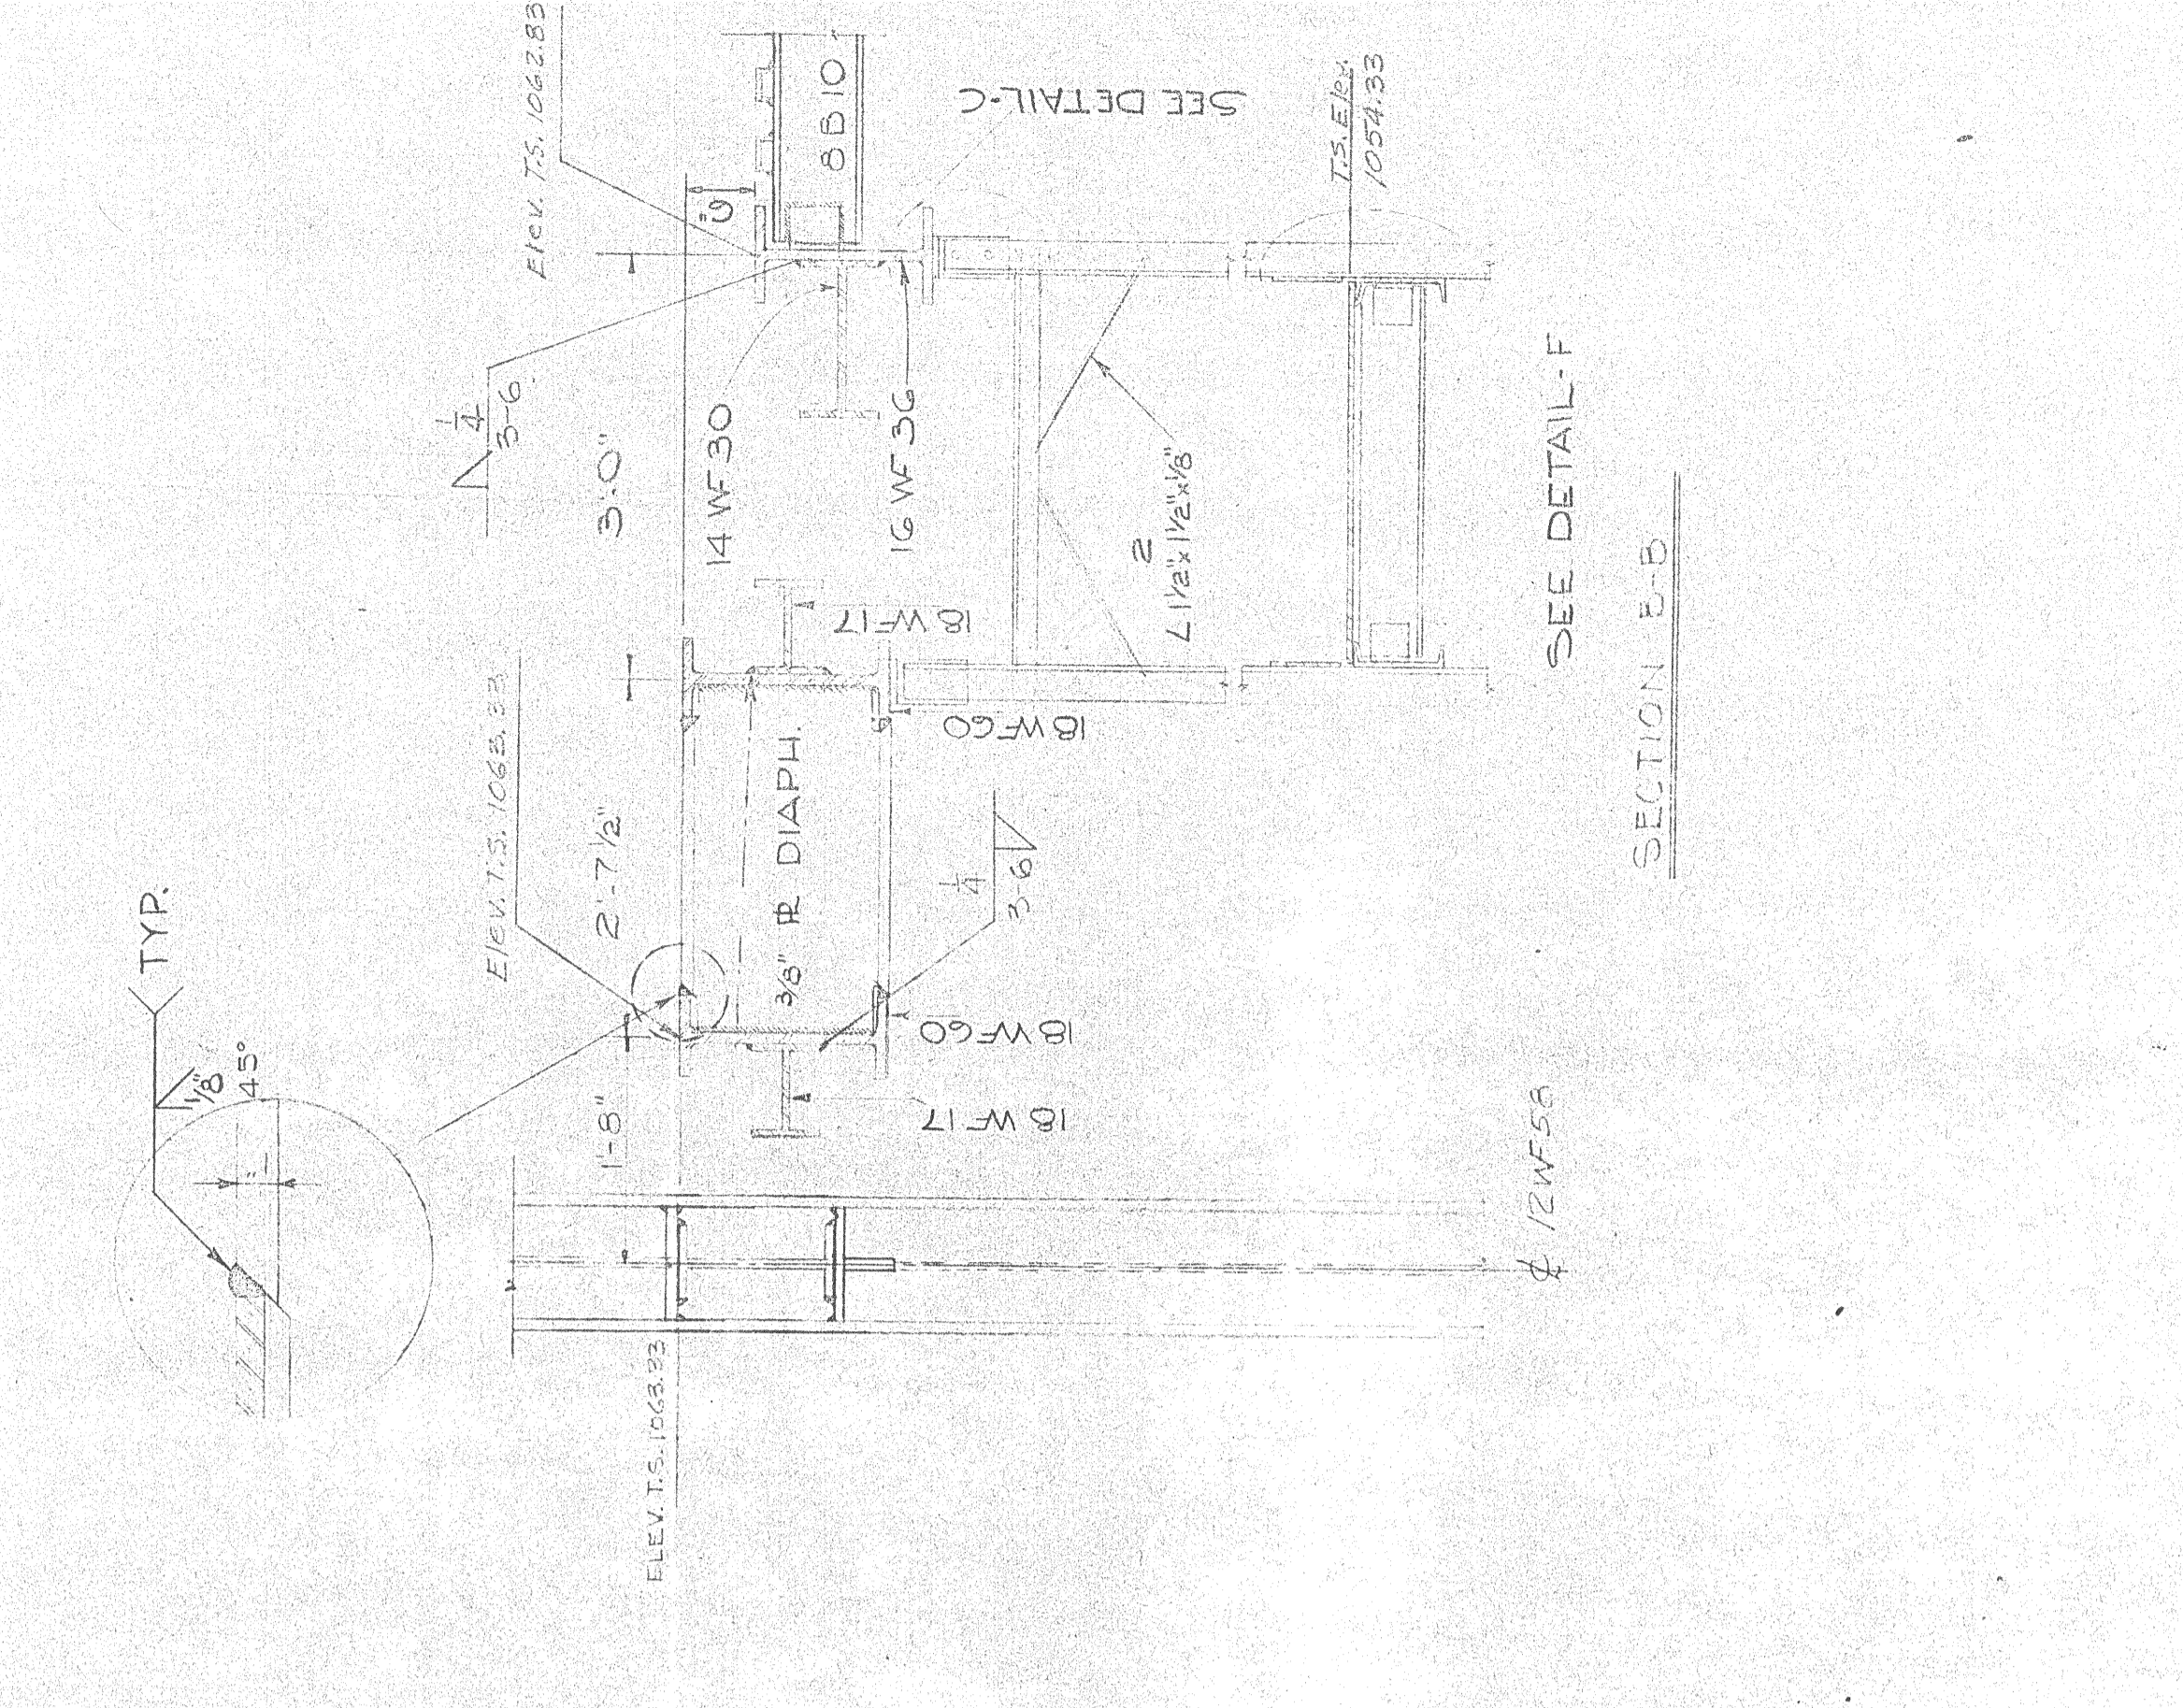


SECTION P-P  
SCALE 1/2"=1'-0"

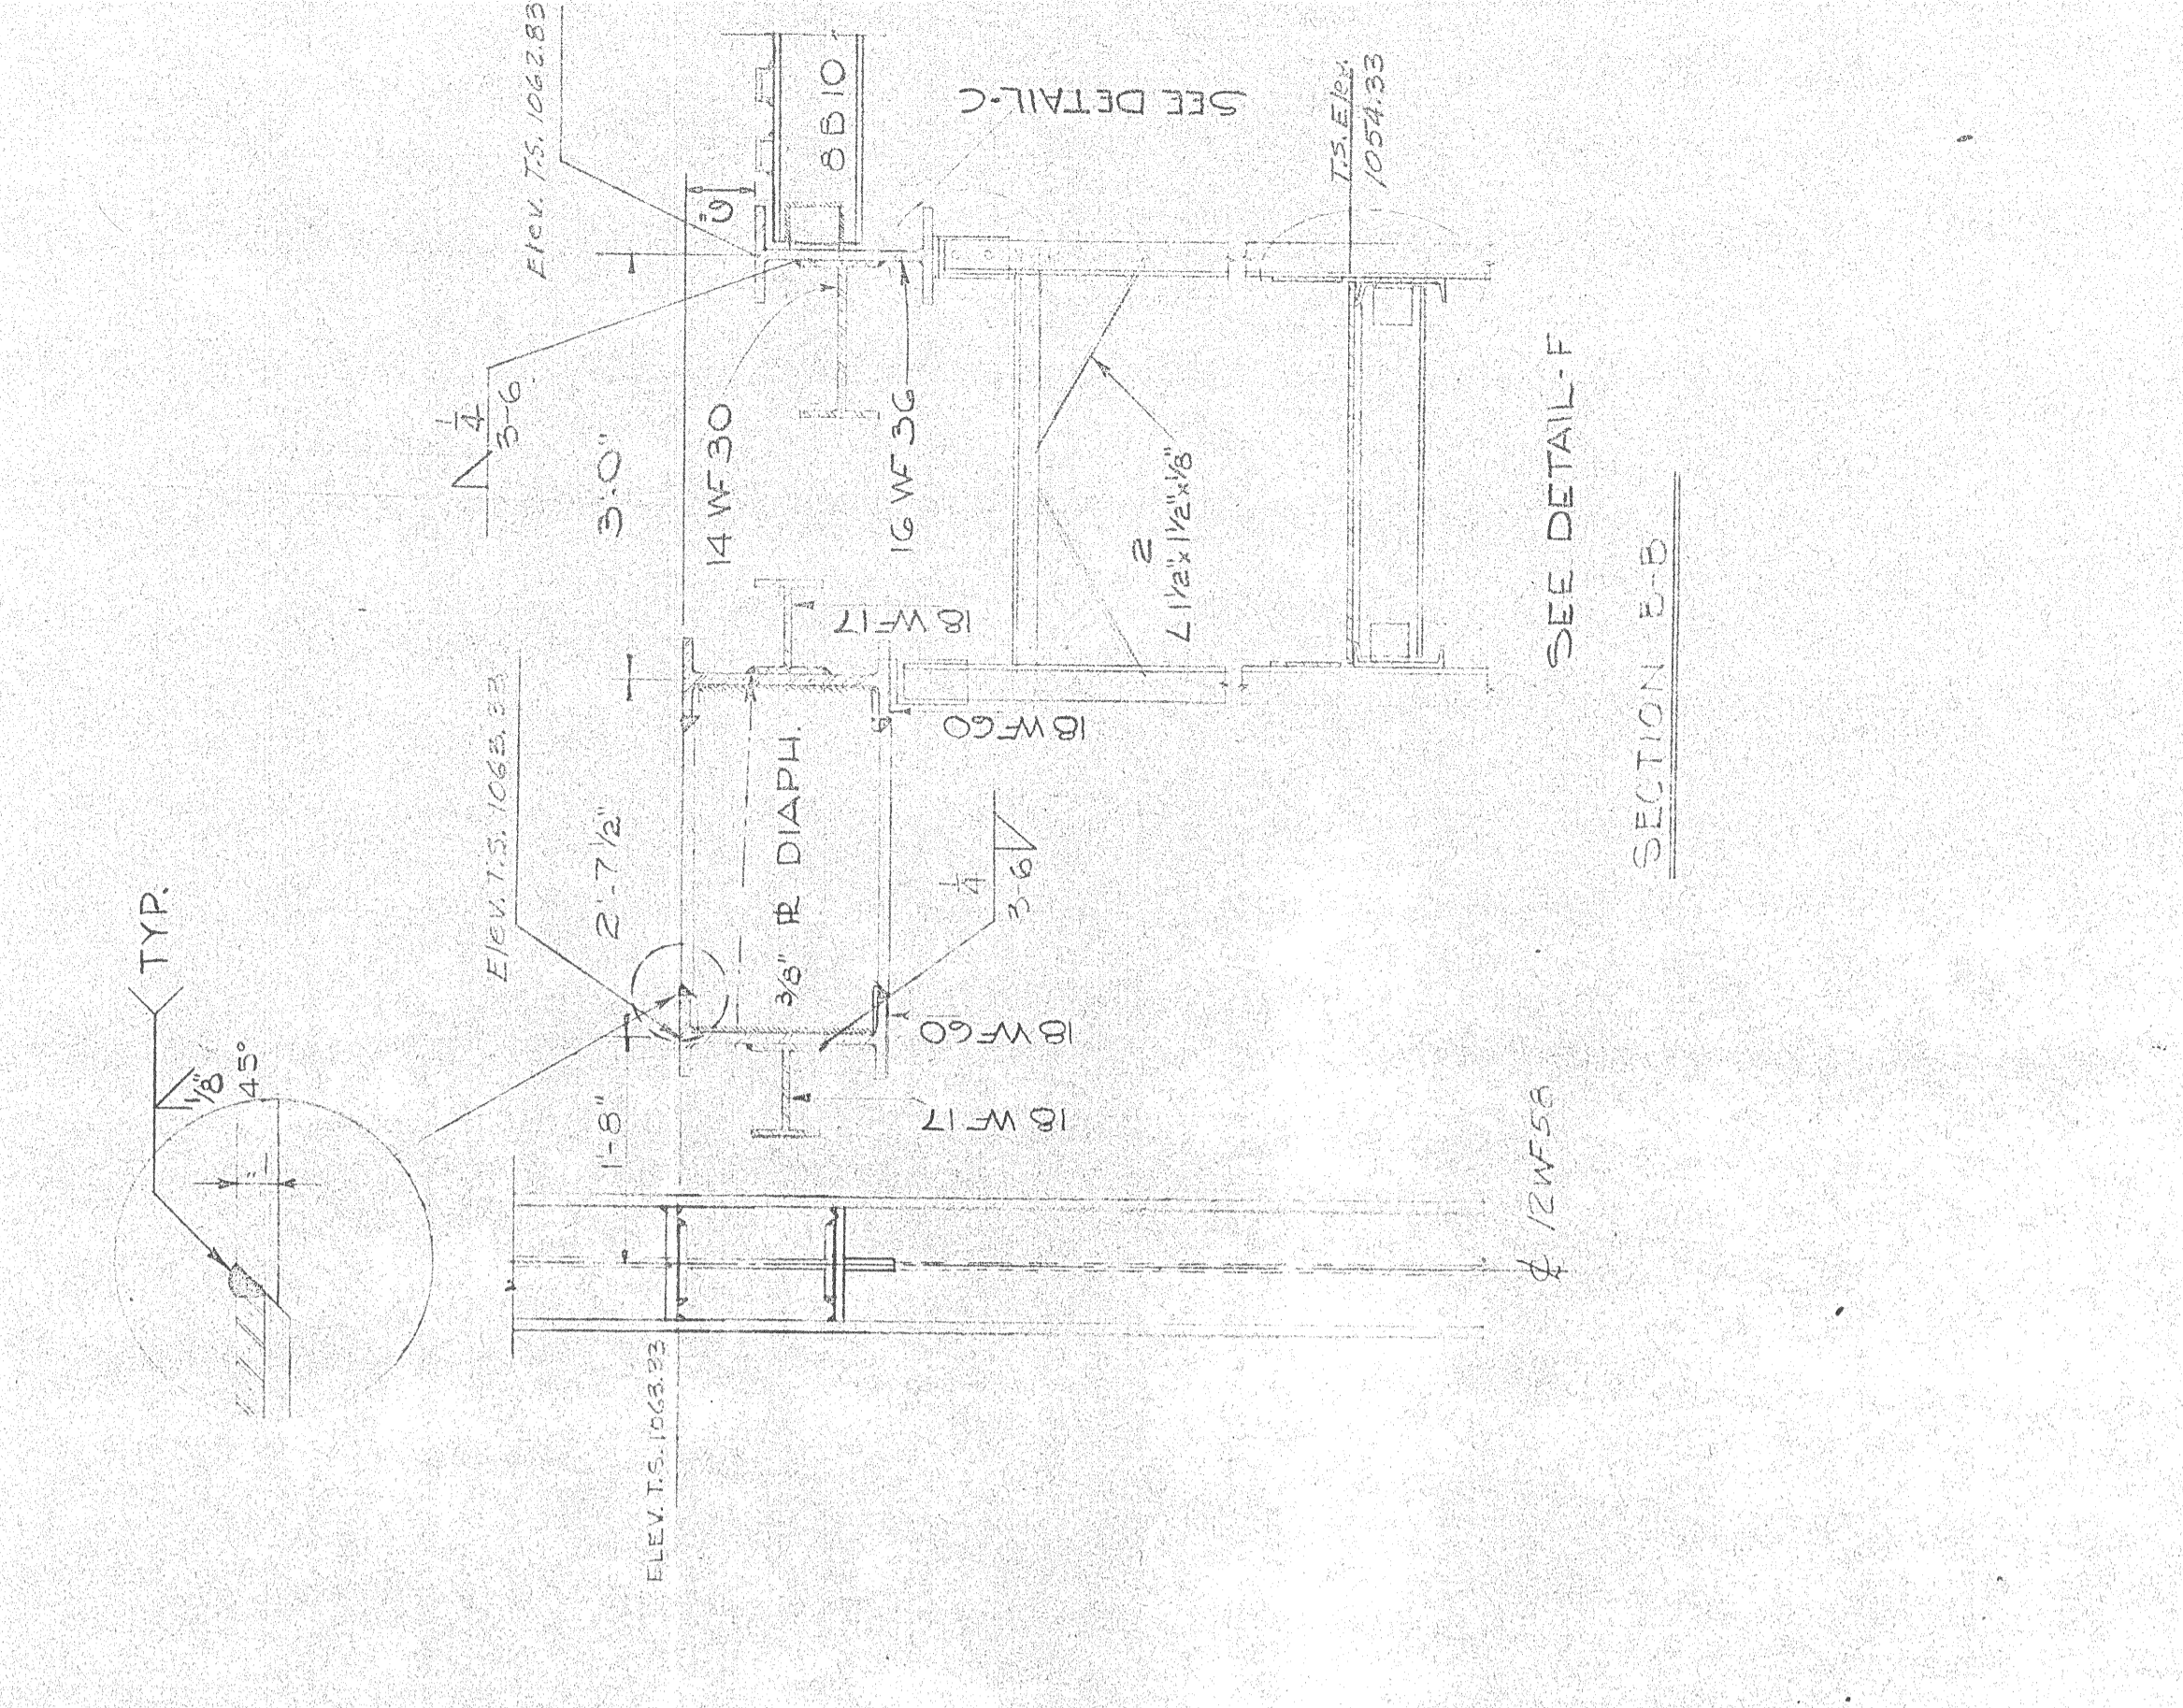


SECTION Q-Q  
SCALE 1/2"=1'-0"

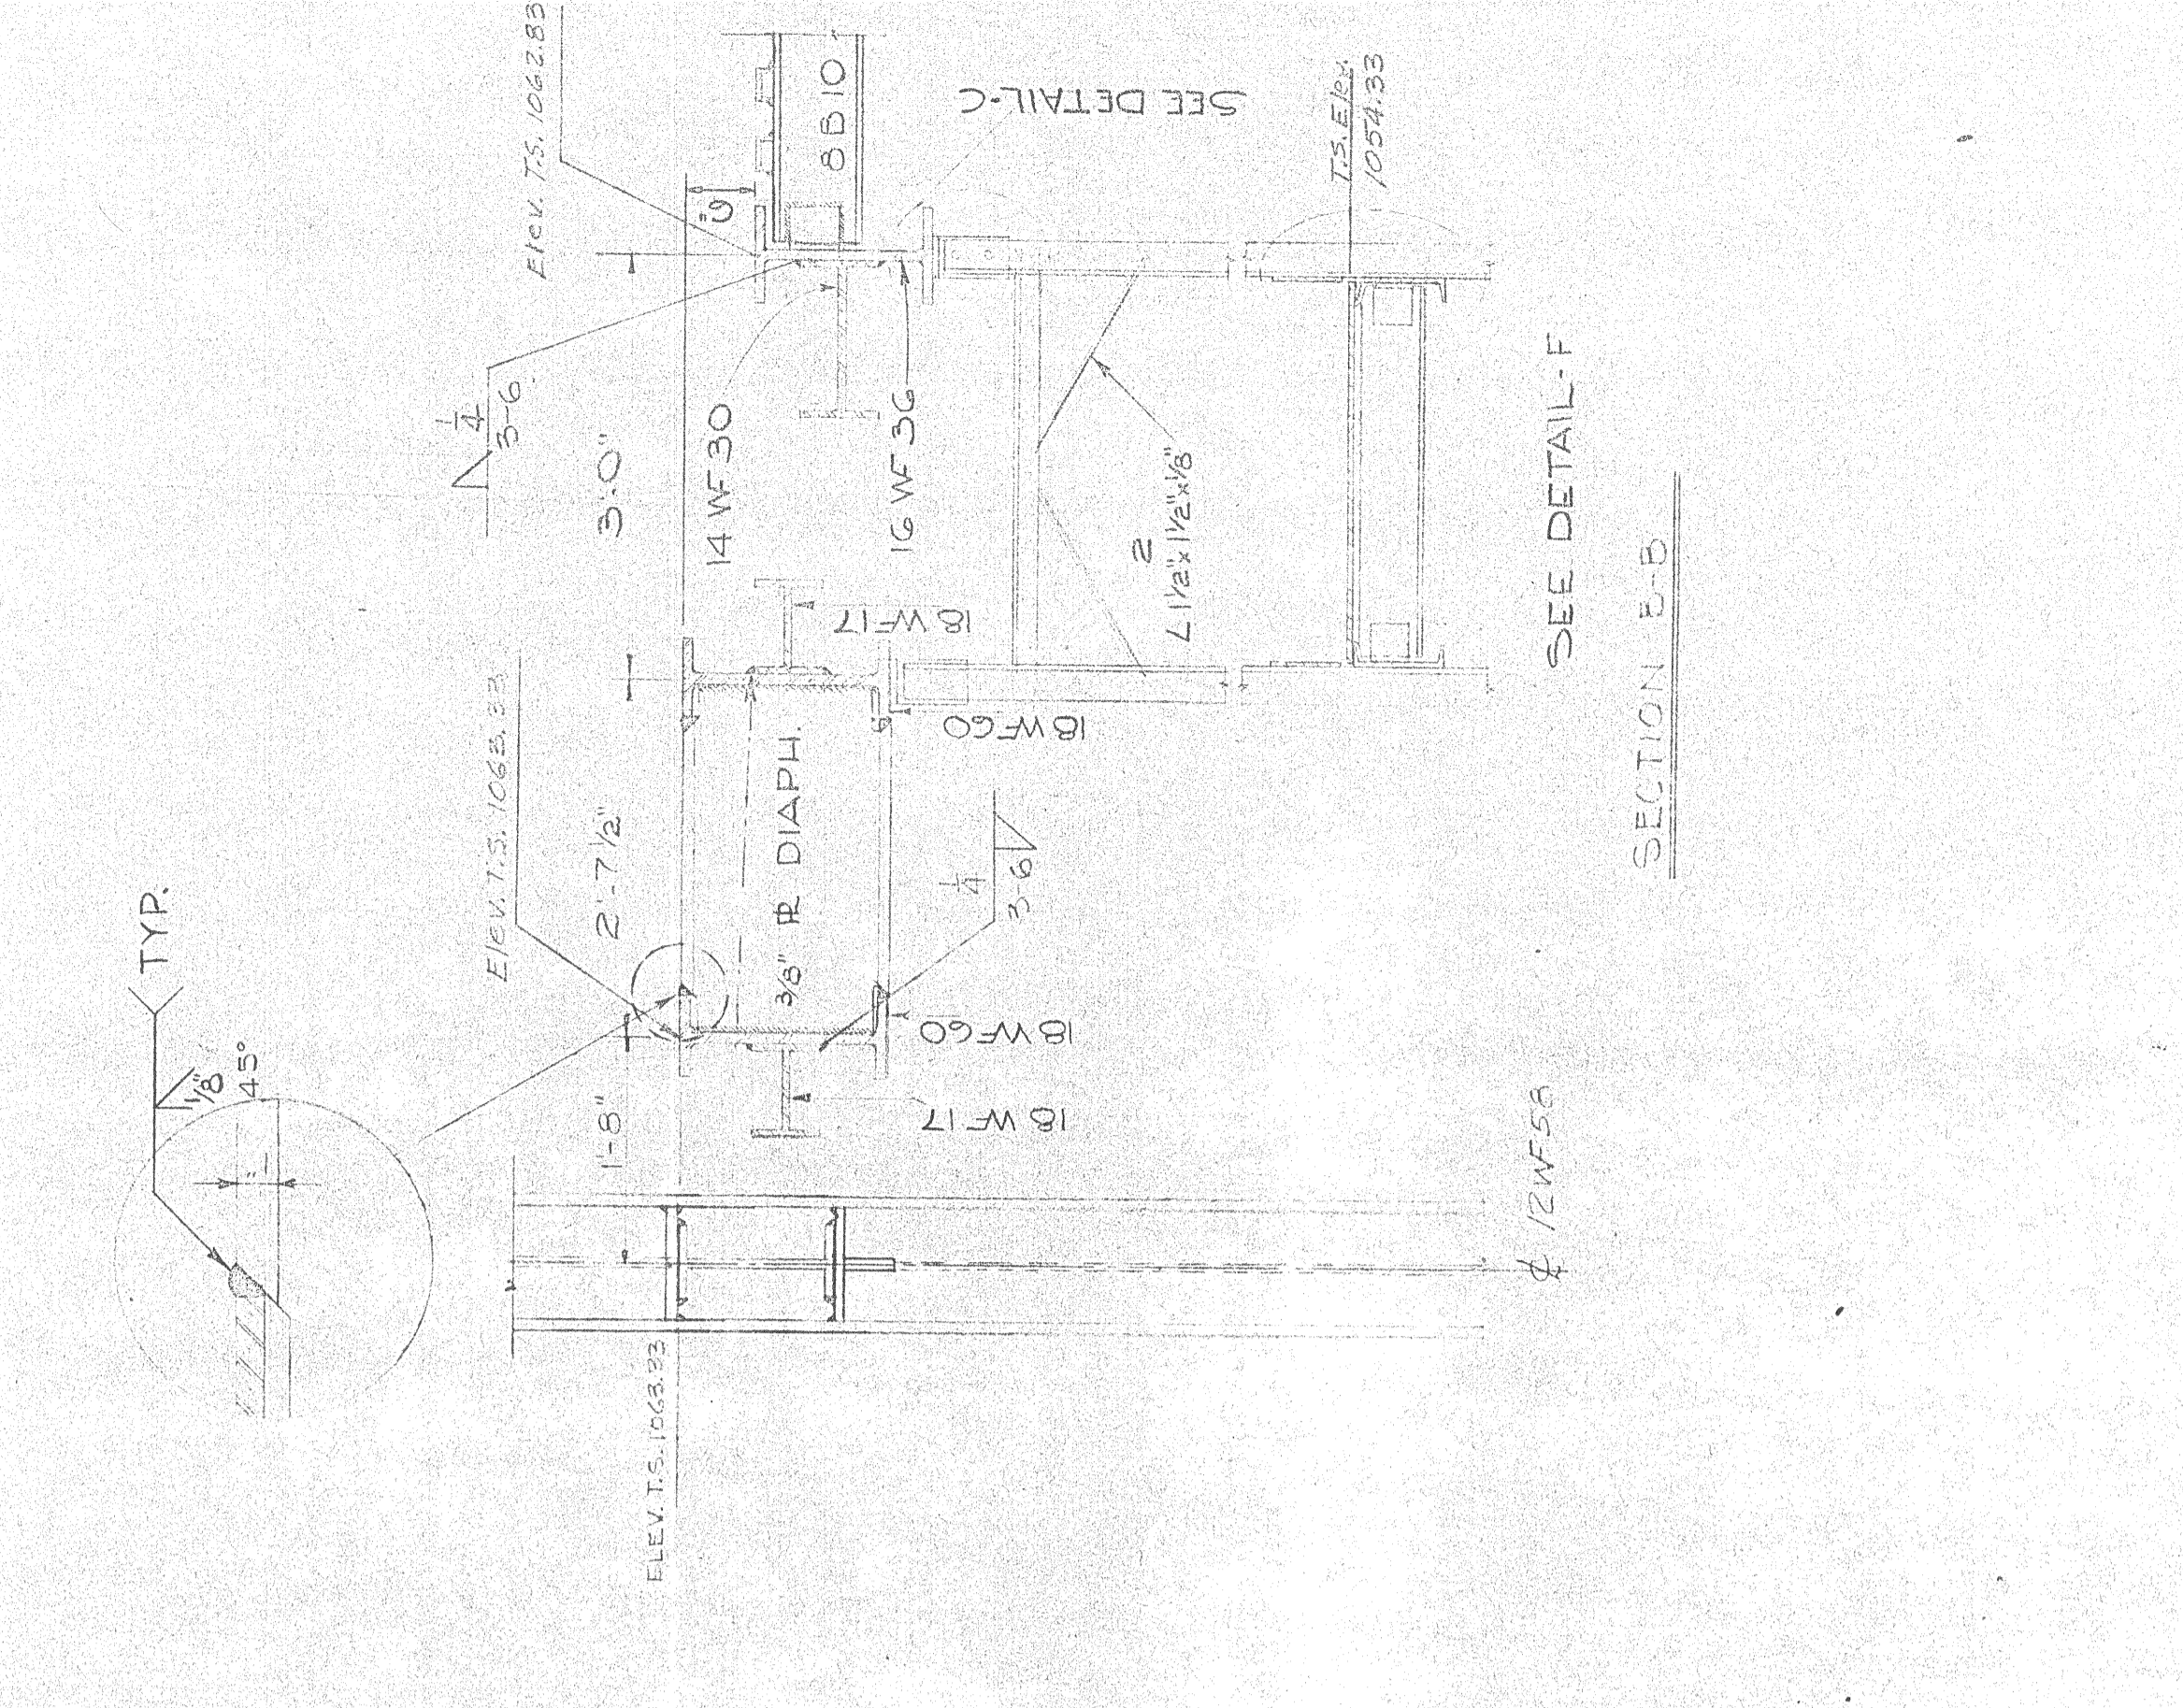


SECTION R-R  
SCALE 1/2"=1'-0"

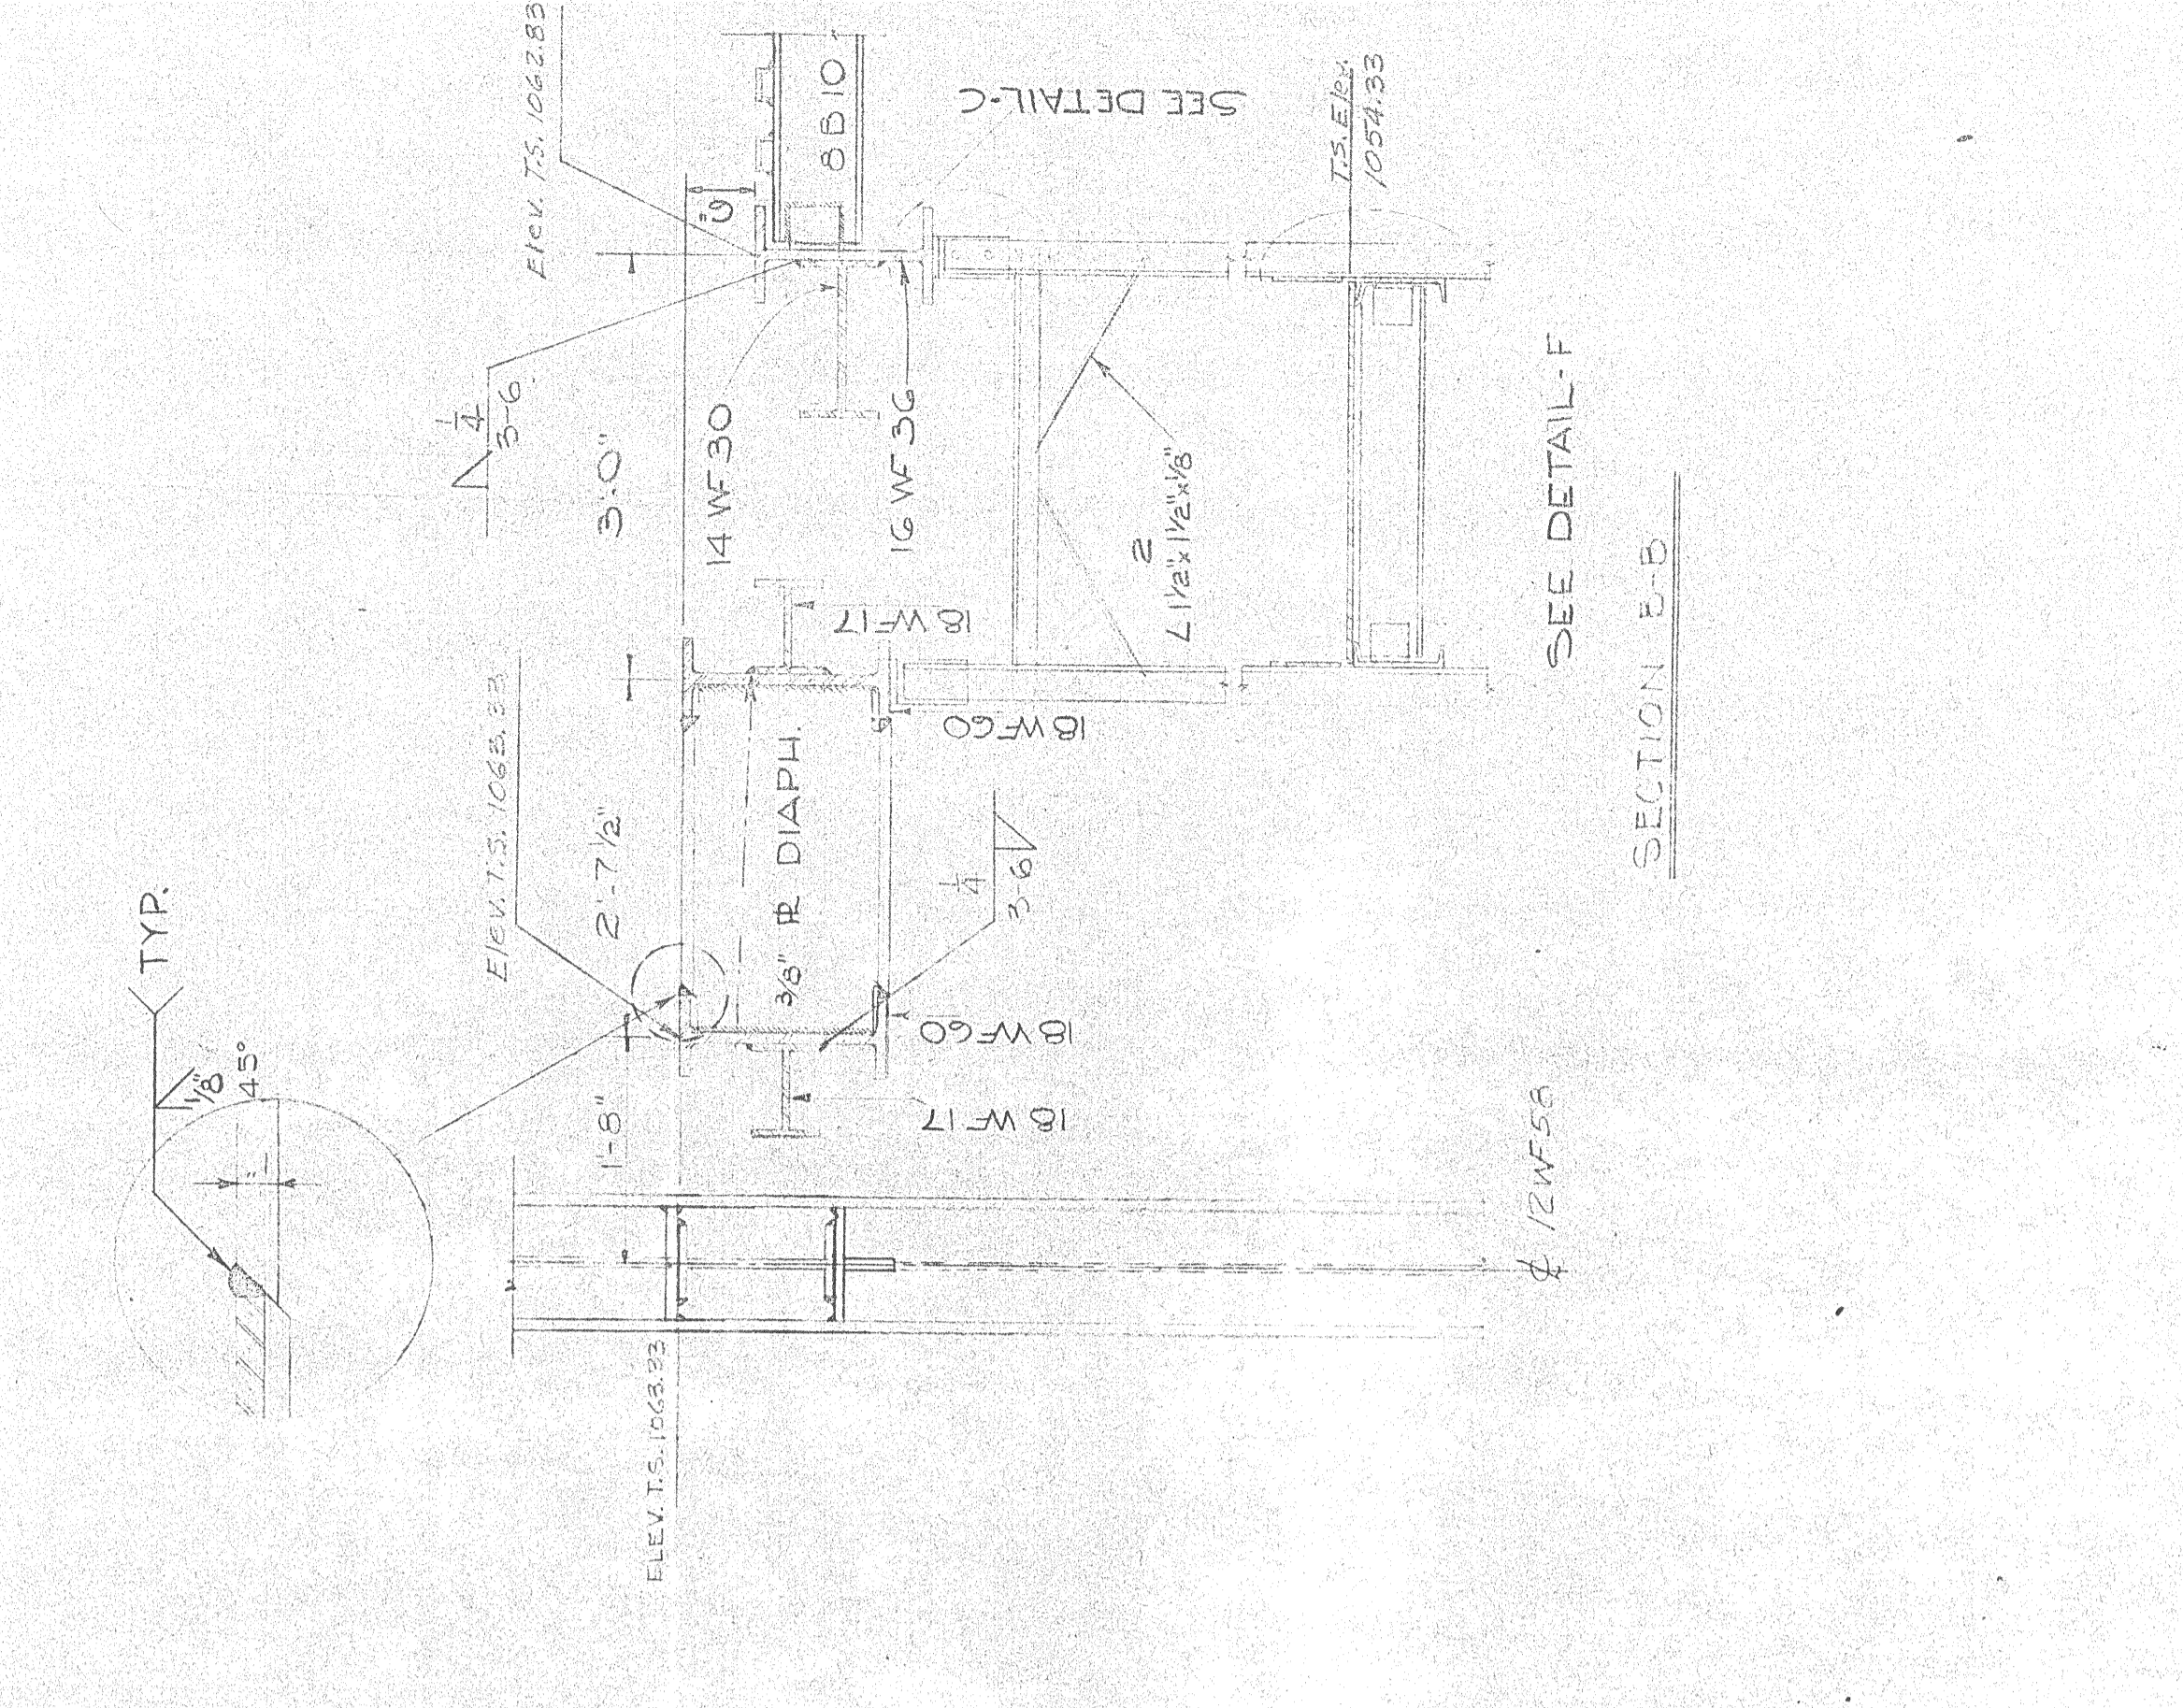


SECTION S-S  
SCALE 1/2"=1'-0"

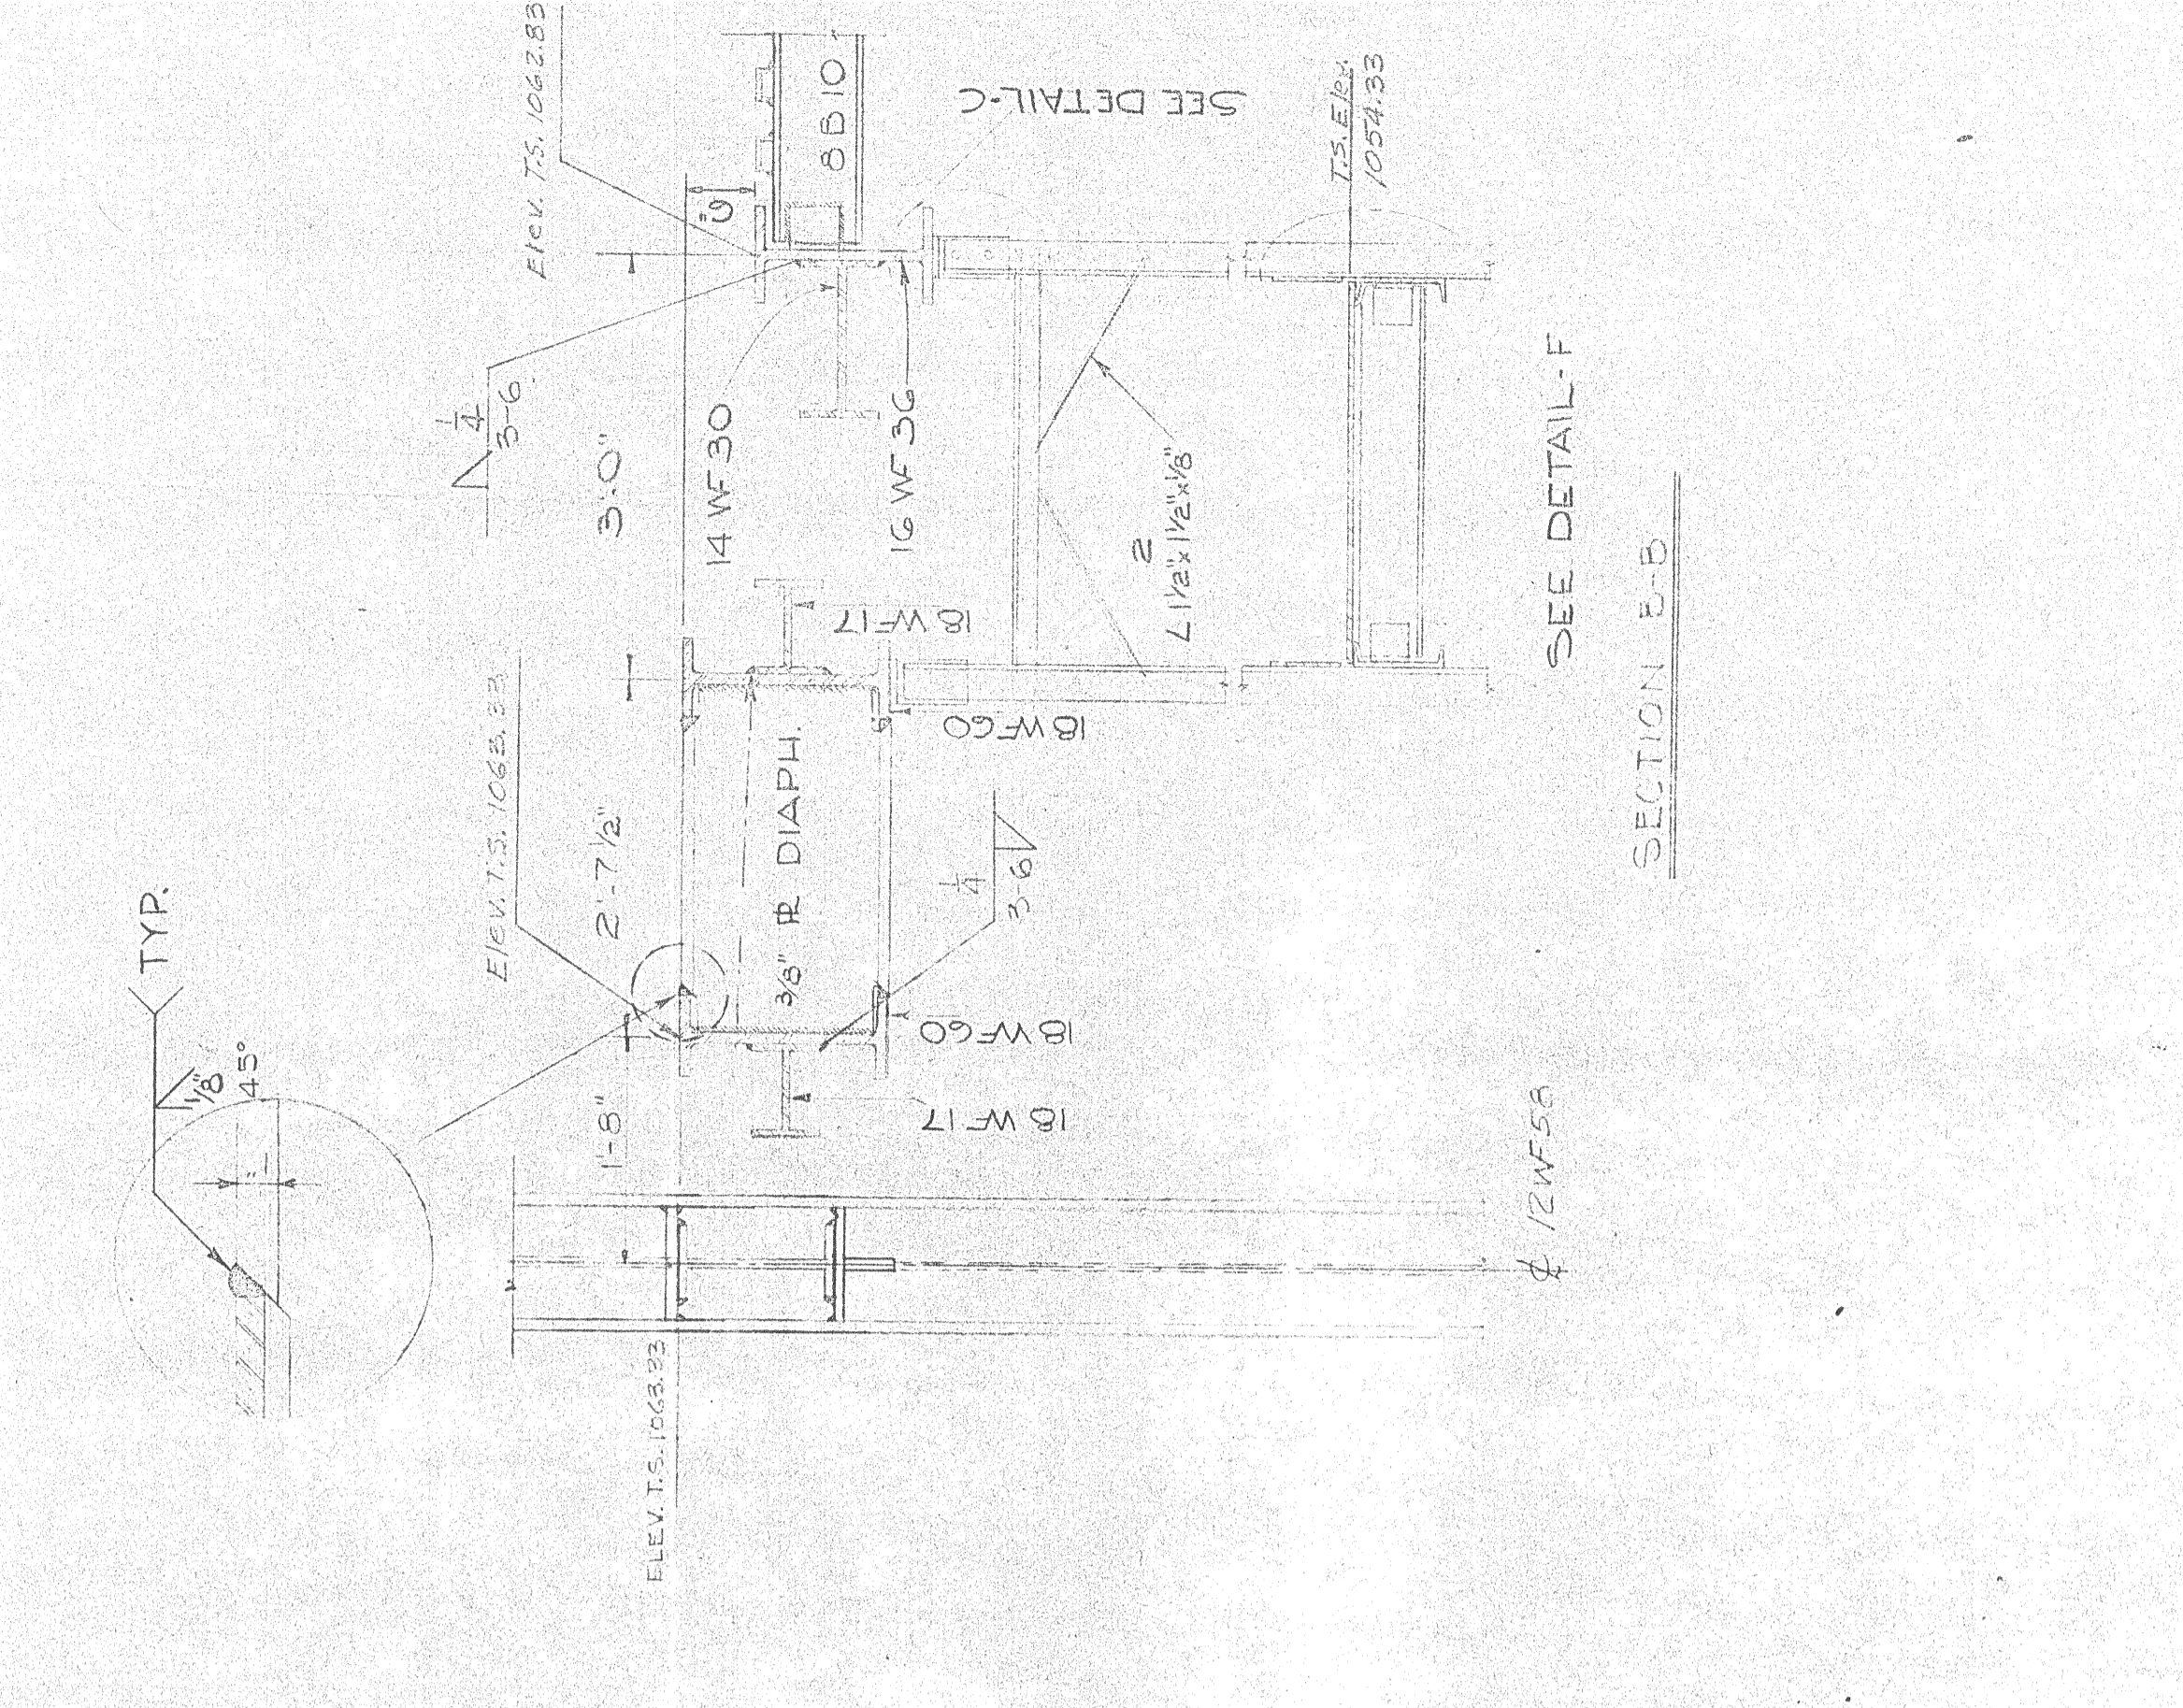

SECTION T-T  
SCALE 1/2"=1'-0"

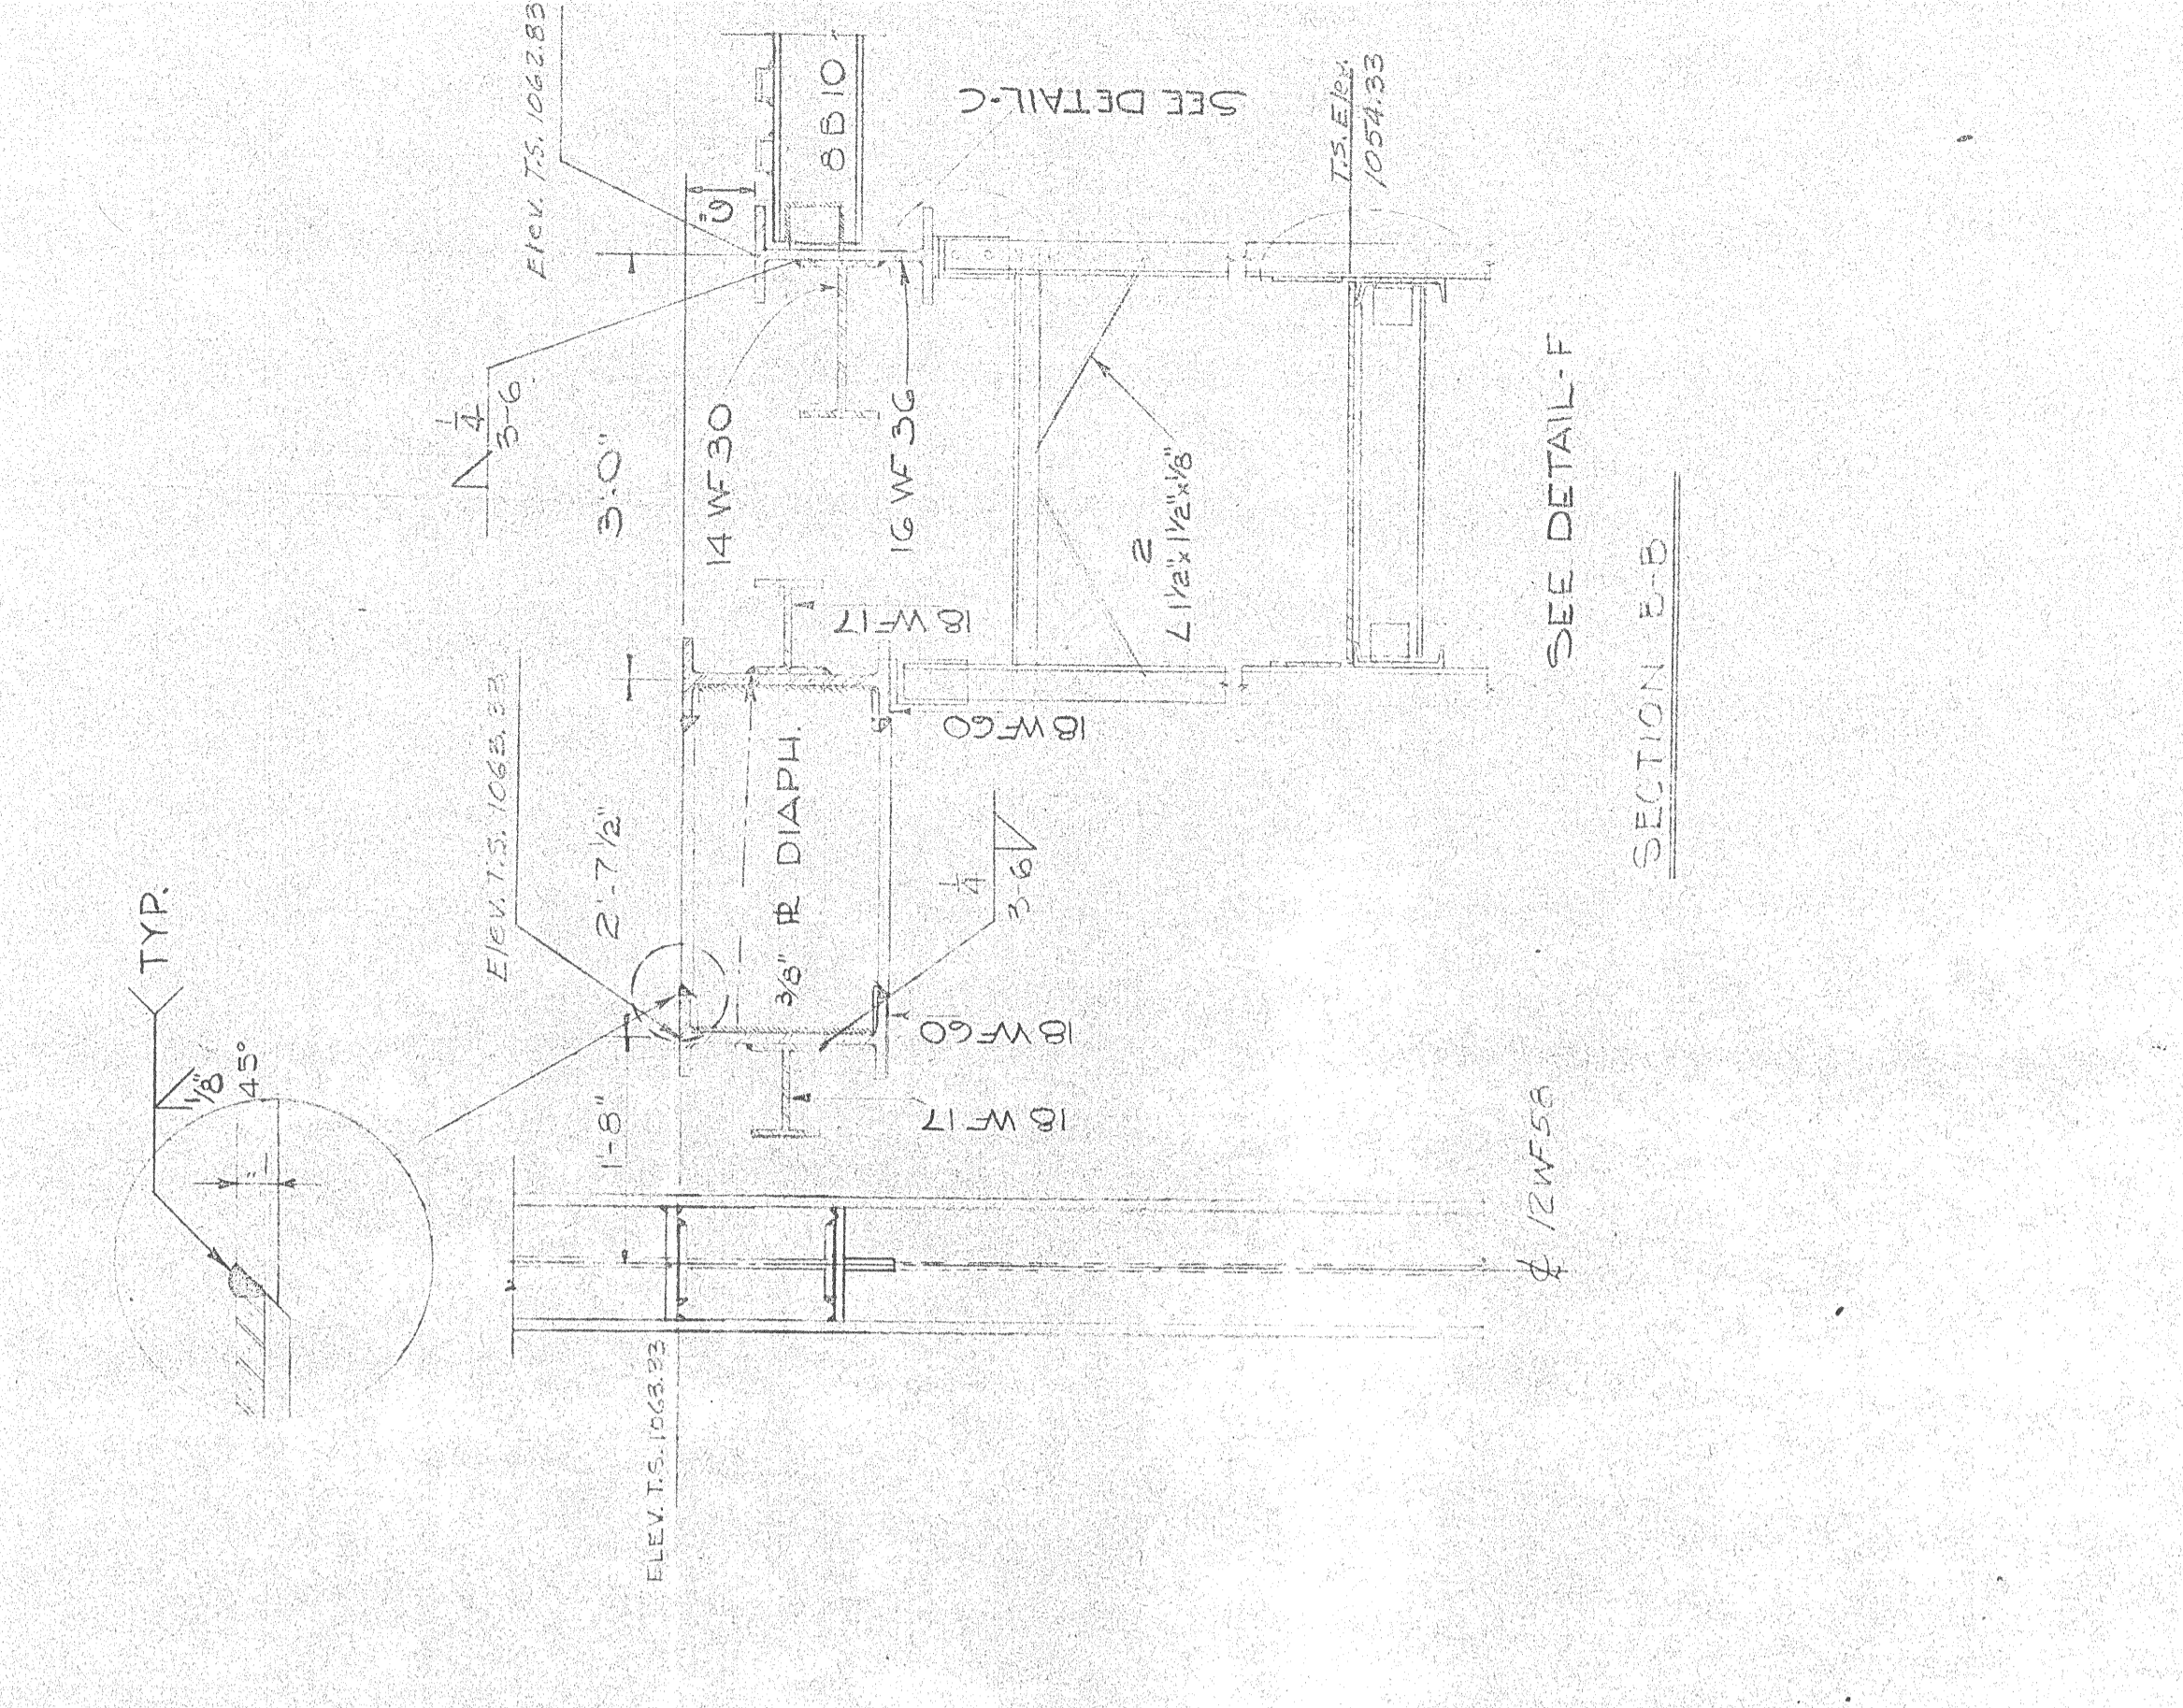

SECTION U-U  
SCALE 1/2"=1'-0"

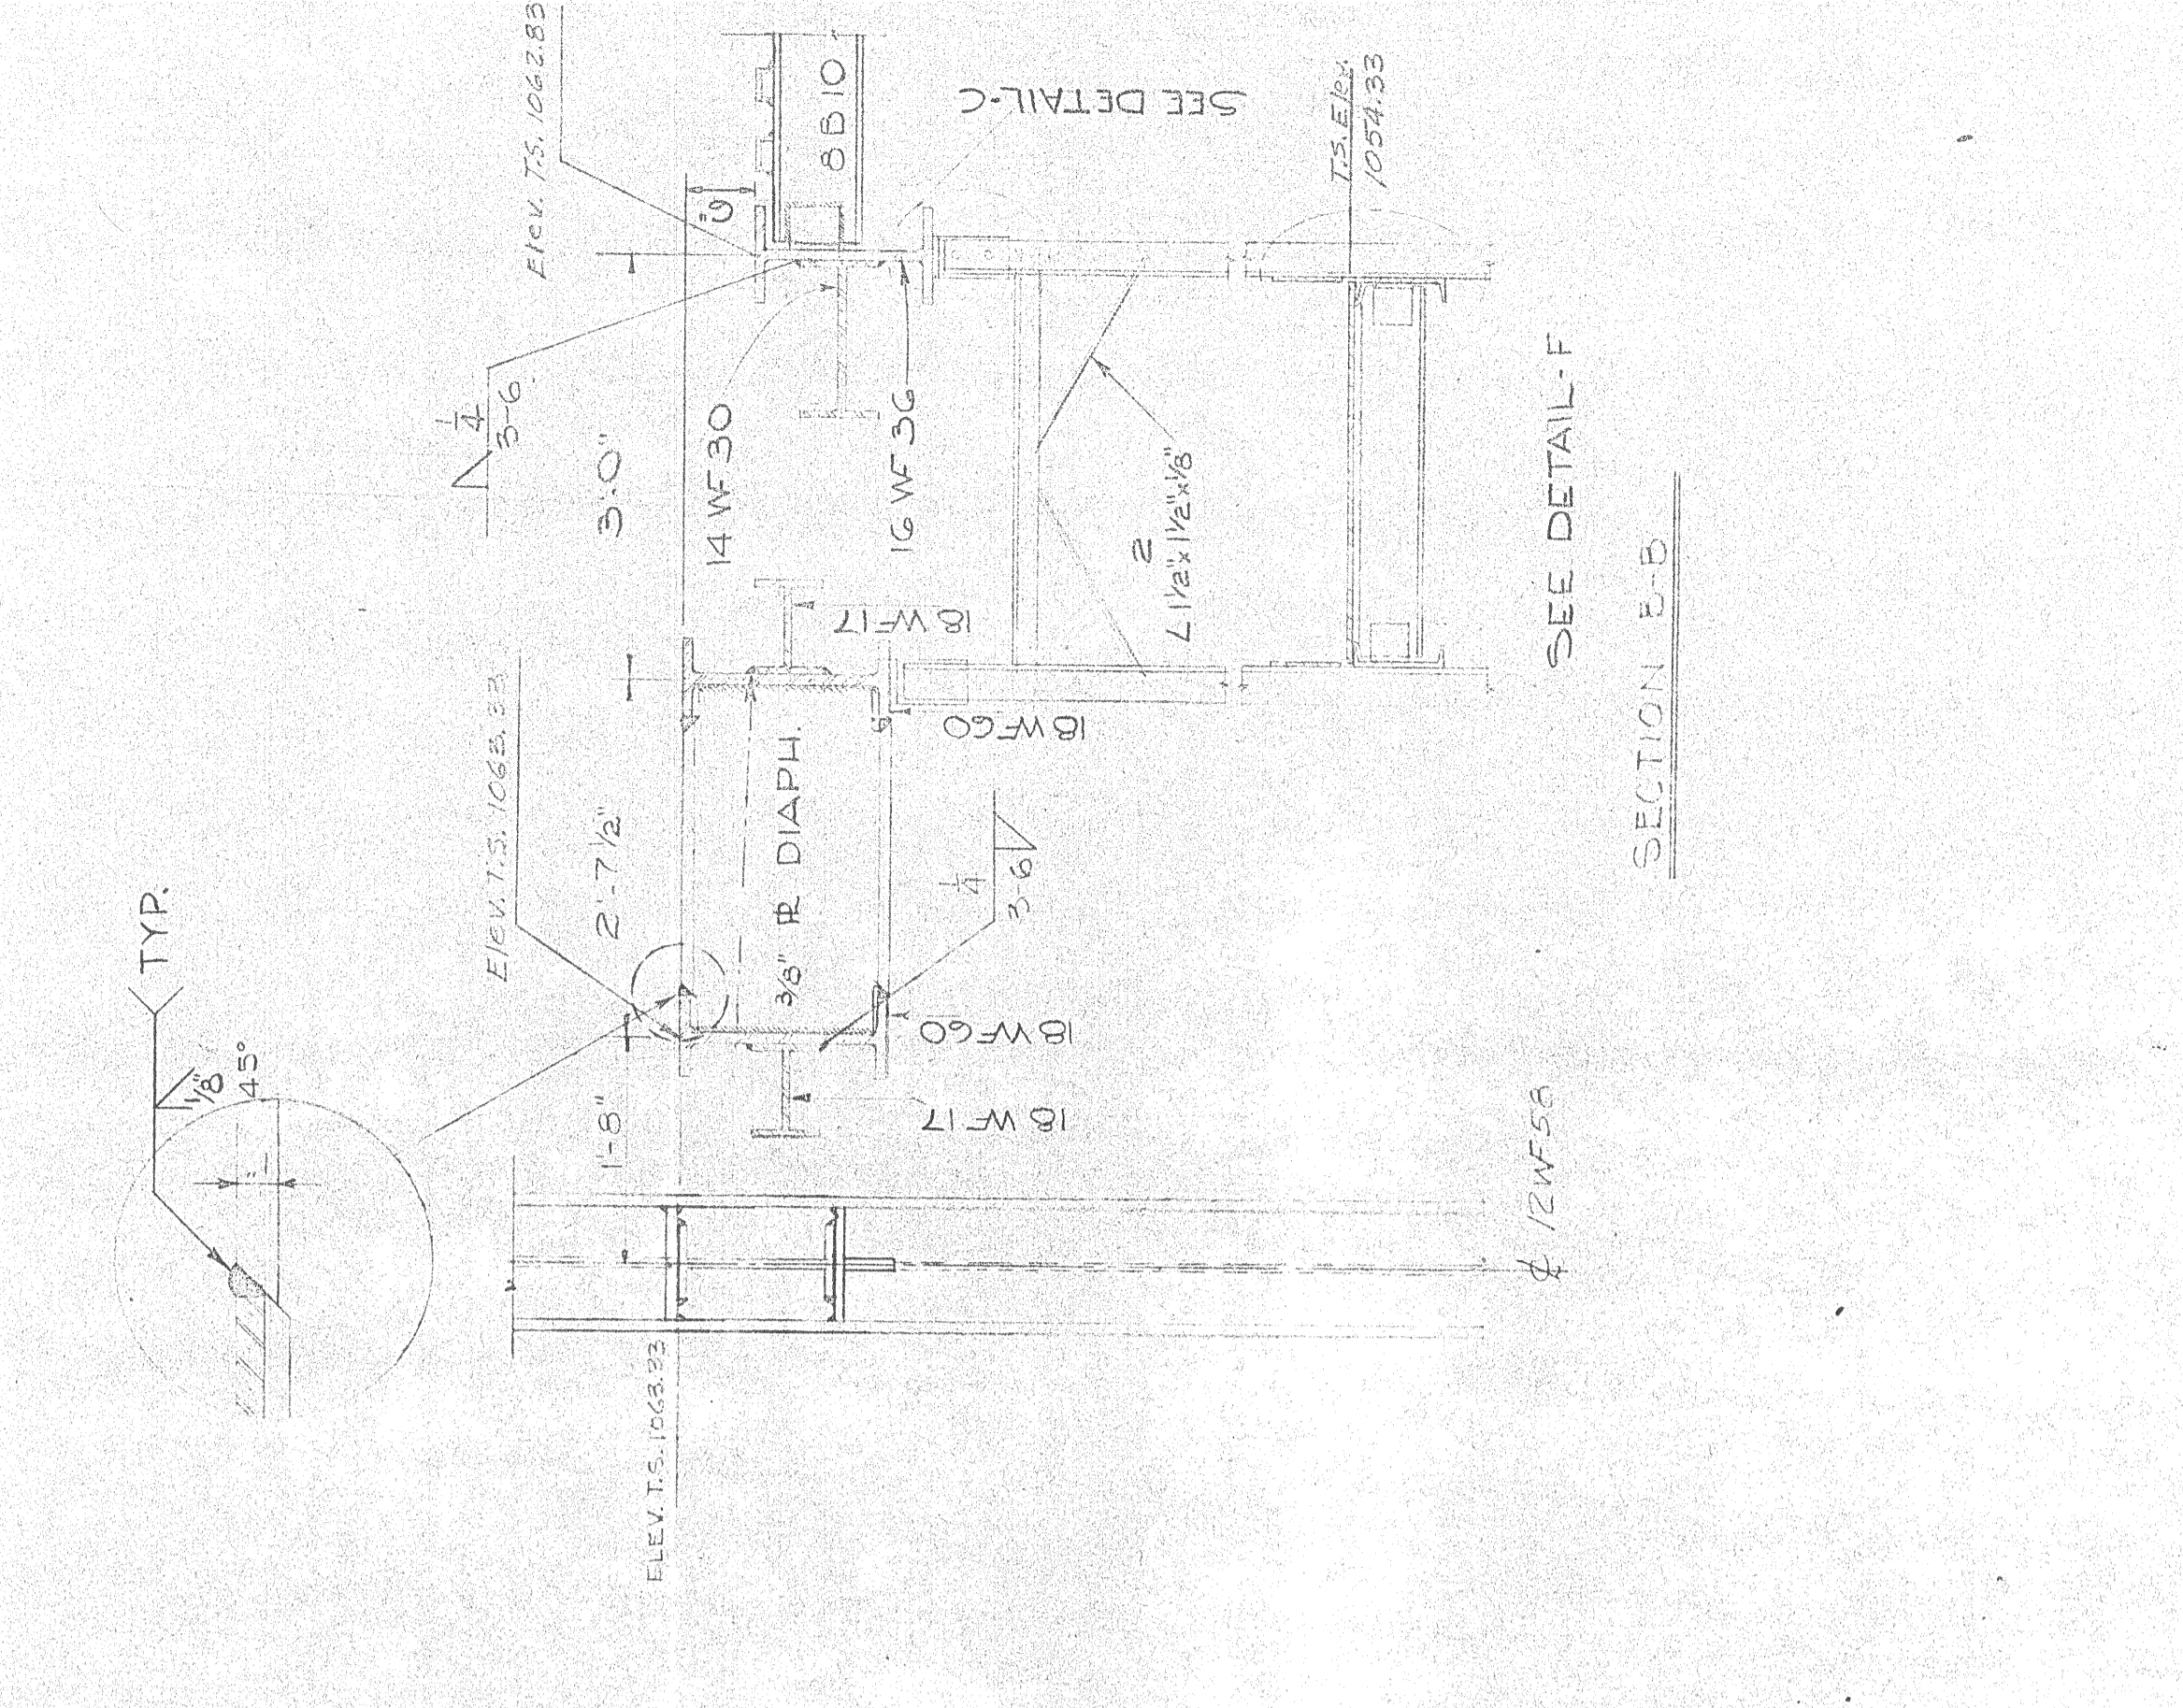

SECTION V-V  
SCALE 1/2"=1'-0"

