

Chick-fil-A

5200 Buffington Rd.  
Atlanta Georgia,  
30349-2998  
Getra Thomason

Revisions:

Mark Date By  
△

Mark Date By  
△

Mark Date By  
△

Seal

**GREYDEN**  
ENGINEERING • PLANNING • SURVEYING  
5285 Hunters Oaks Drive  
Alpharetta, Georgia 30009  
PH: 770-573-4801 FAX: 678-302-6362

STORE  
DUNWOODY, Georgia  
FSU S08 N-104-R

2526 Mt. Vernon Rd.  
Dunwoody,  
Georgia 30338

SHEET TITLE

**CONCEPTUAL  
SITE PLAN**

VERSION: 5  
ISSUE DATE: 8-2010

Job No. : 10-061

Store : 2855


Date : 10/28/10

Drawn By : RAD

Checked By: TMR

Sheet

**C-2.0**

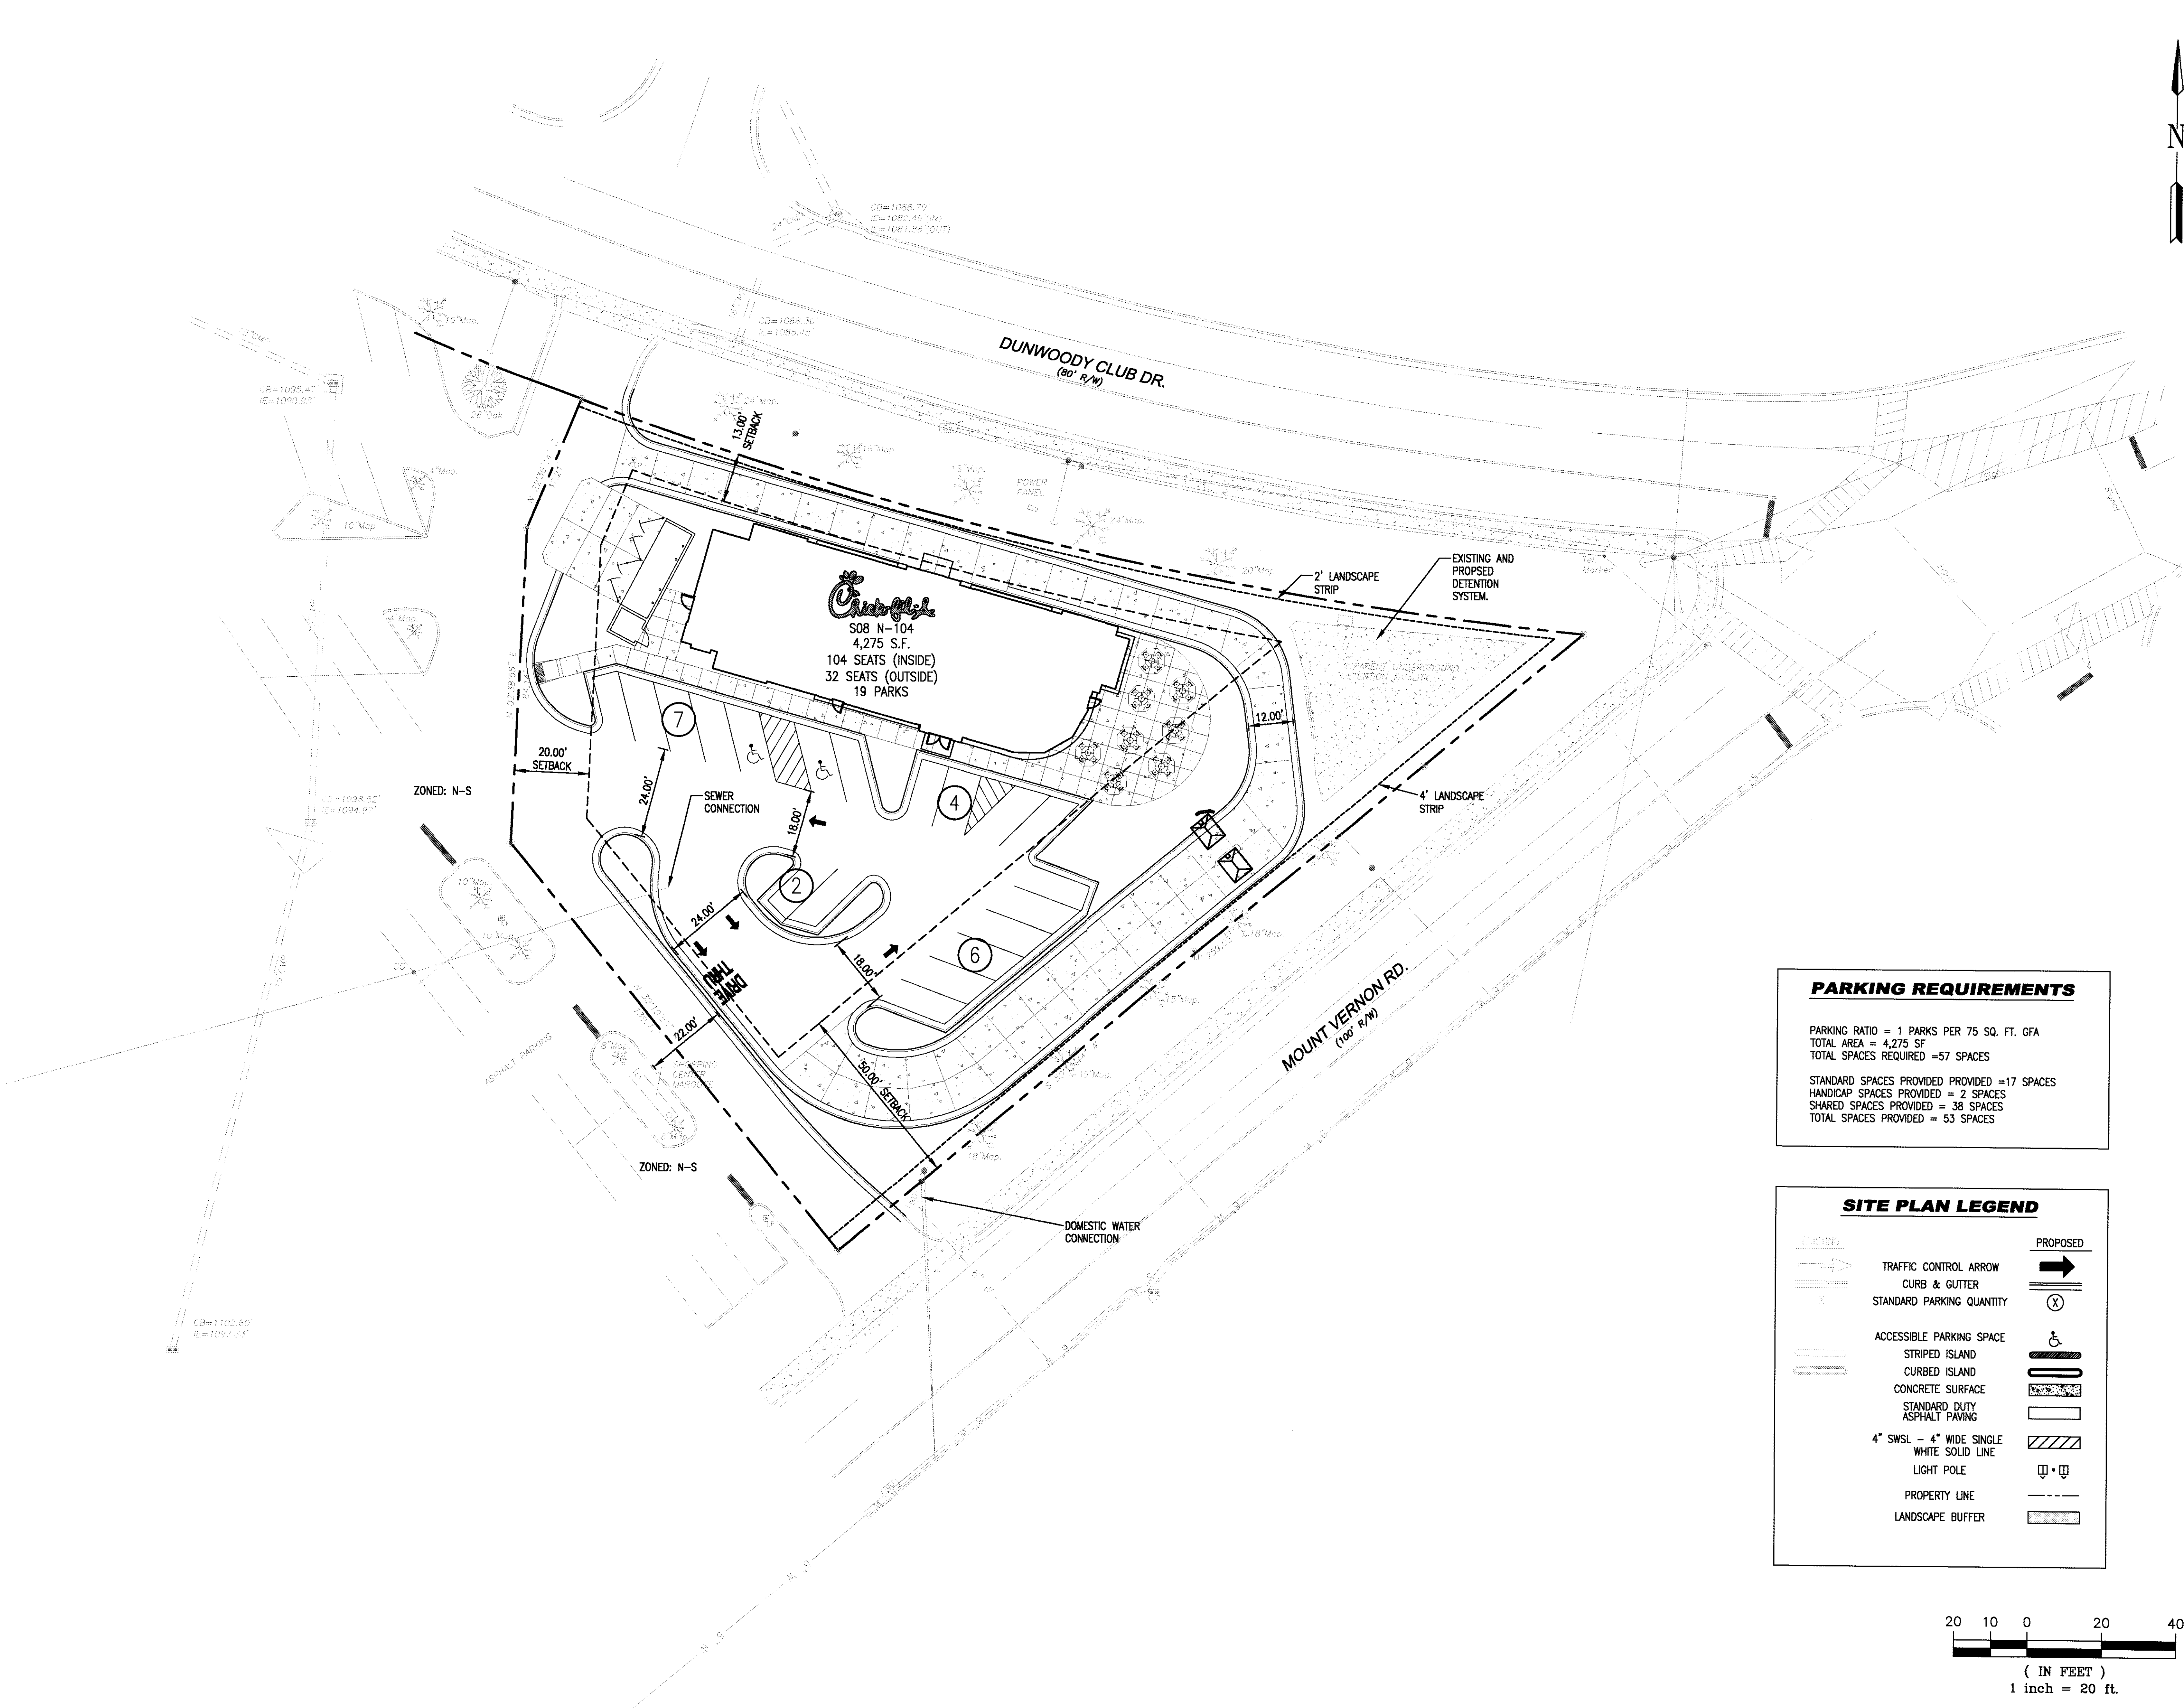

**PARKING REQUIREMENTS**

PARKING RATIO = 1 PARKS PER 75 SQ. FT. GFA  
TOTAL AREA = 4,275 SF  
TOTAL SPACES REQUIRED = 57 SPACES

STANDARD SPACES PROVIDED = 17 SPACES  
HANDICAP SPACES PROVIDED = 2 SPACES  
SHARED SPACES PROVIDED = 38 SPACES  
TOTAL SPACES PROVIDED = 53 SPACES

**SITE PLAN LEGEND**

EXISTING		PROPOSED
	TRAFFIC CONTROL ARROW	
	CURB & CUTTER	
	STANDARD PARKING QUANTITY	
	ACCESSIBLE PARKING SPACE	
	STRIPED ISLAND	
	CURBED ISLAND	
	CONCRETE SURFACE	
	STANDARD DUTY ASPHALT PAVING	
	4" SWSL - 4" WIDE SINGLE WHITE SOLID LINE	
	LIGHT POLE	
	PROPERTY LINE	
	LANDSCAPE BUFFER	

