

Chick-fil-cu

5200 Buffington Rd.
Atlanta Georgia,
30349-2998
Getra Thomason

Revisions:

Mark Date By

△

Mark Date By

△

Mark Date By

△

Seal

GREYDEN
ENGINEERING • PLANNING • SURVEYING
5285 Hunters Oaks Drive
Alpharetta, Georgia 30009
PH: 770-573-4801 FAX: 678-302-6362

STORE
DUNWOODY, Georgia
FSU S08 N-104-R

2526 Mt.Vernon Rd.
Dunwoody,
Georgia 30338

SHEET TITLE

**CONCEPTUAL
SITE PLAN**

VERSION: 5
ISSUE DATE: 8-2010

Job No. :10-061

Store :2855


Date :10/28/10

Drawn By :RAD

Checked By: TMR

Sheet

C-2.0

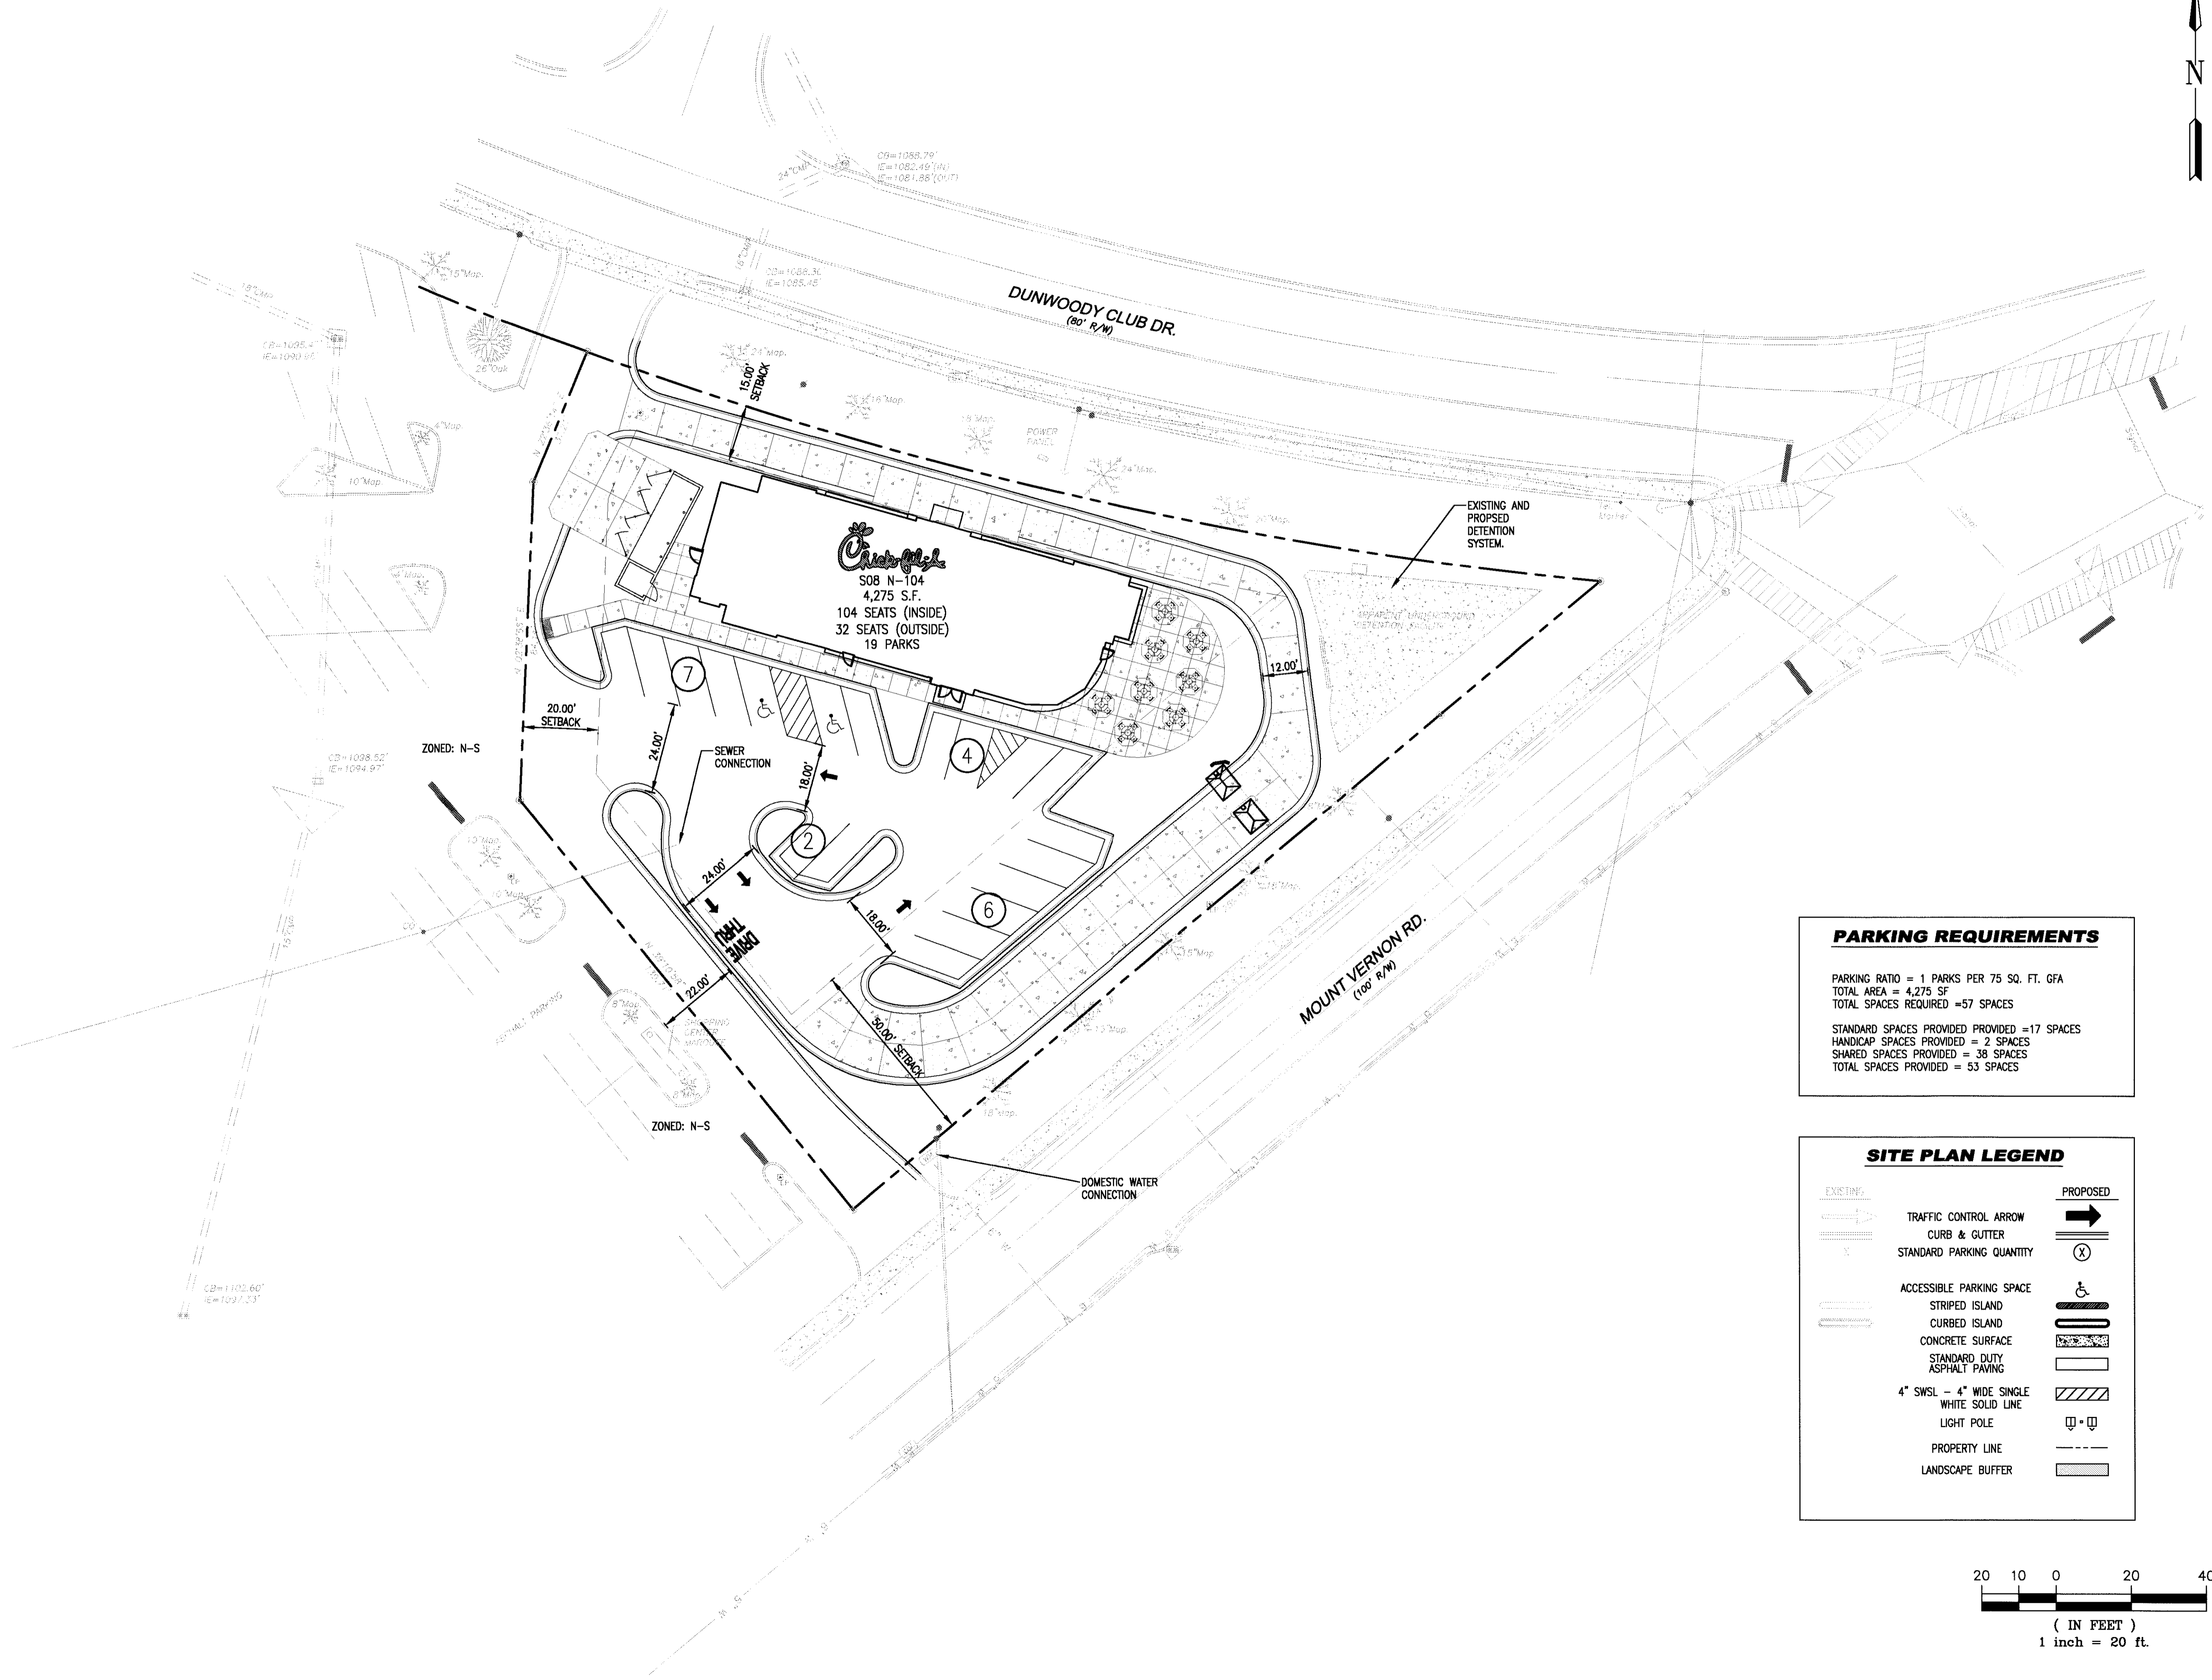

PARKING REQUIREMENTS

PARKING RATIO = 1 PARKS PER 75 SQ. FT. GFA
TOTAL AREA = 4,275 SF
TOTAL SPACES REQUIRED = 57 SPACES

STANDARD SPACES PROVIDED = 17 SPACES
HANDICAP SPACES PROVIDED = 2 SPACES
SHARED SPACES PROVIDED = 38 SPACES
TOTAL SPACES PROVIDED = 53 SPACES

SITE PLAN LEGEND

EXISTING	PROPOSED
TRAFFIC CONTROL ARROW	TRAFFIC CONTROL ARROW
CURB & GUTTER	CURB & GUTTER
STANDARD PARKING QUANTITY	STANDARD PARKING QUANTITY
ACCESSIBLE PARKING SPACE	ACCESSIBLE PARKING SPACE
STRIPED ISLAND	STRIPED ISLAND
CURBED ISLAND	CURBED ISLAND
CONCRETE SURFACE	CONCRETE SURFACE
STANDARD DUTY ASPHALT PAVING	STANDARD DUTY ASPHALT PAVING
4" SWSL - 4" WIDE SINGLE WHITE SOLID LINE	4" SWSL - 4" WIDE SINGLE WHITE SOLID LINE
LIGHT POLE	LIGHT POLE
PROPERTY LINE	PROPERTY LINE
LANDSCAPE BUFFER	LANDSCAPE BUFFER

