




MATCHLINE (SEE PREVIOUS SHEET AND OVERALL PLAN KEY FOR SHEET AREAS)

MATCHLINE (SEE FOLLOWING SHEET AND OVERALL PLAN KEY FOR SHEET AREAS)

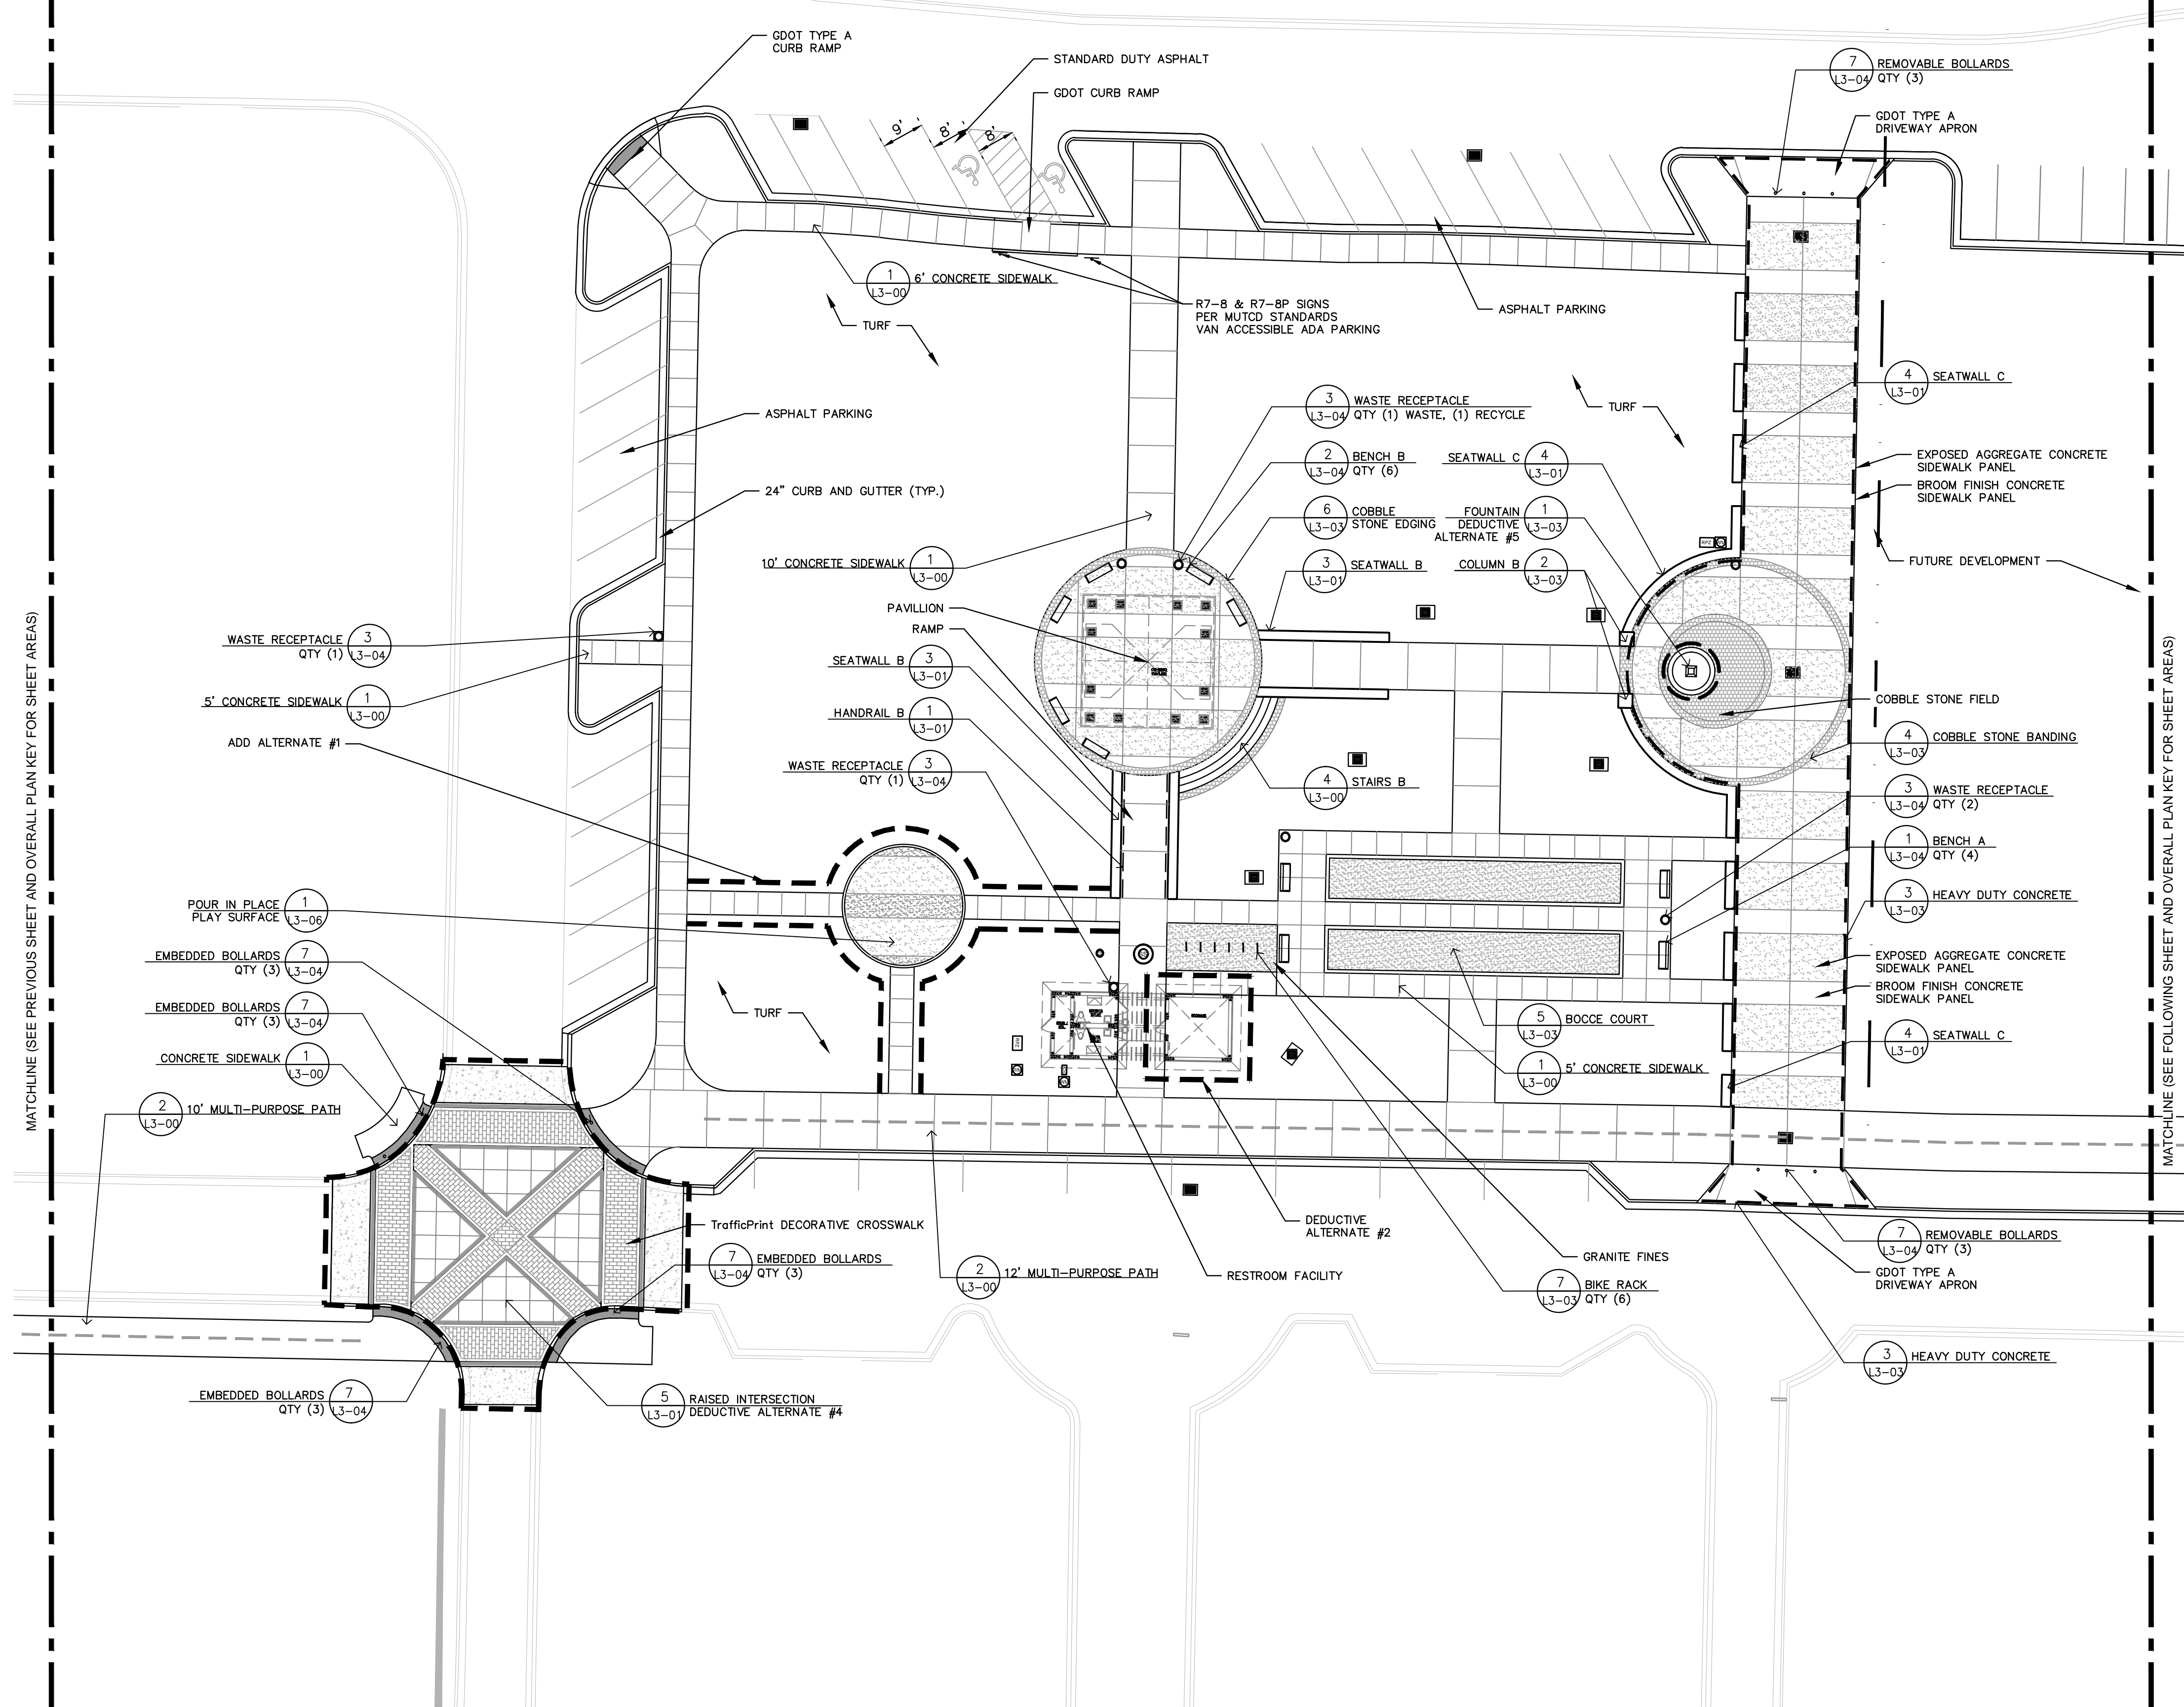

- SITE PLAN NOTES:**
- REFER TO ARCHITECTURAL PLANS FOR BUILDING LAYOUT.
  - A 42" FALL PROTECTION FENCE IS REQUIRED AT ALL RETAINING WALLS WITH A HEIGHT OF 30" OR GREATER.
  - CONTRACTOR TO CONTACT ENGINEER IF PROPOSED PAVEMENT SECTIONS DIFFER FROM EXISTING PAVEMENT SECTIONS.

- TRANSPORTATION NOTES:**
- NEW PAVEMENT/SURFACING IS REQUIRED ACROSS ALL PROPERTY FRONTS TO EXISTING CENTERLINE, TO BE INSTALLED PER DUNWOODY STANDARD DETAILS AS ADDITIONALLY DIRECTED BY DUNWOODY TRAFFIC ENGINEER.
  - ALL TRAFFIC CONTROL AND WARNING DEVICES MUST BE SHOWN AND PLACED PER MUTCD.
  - TEMPORARY TRAFFIC CONTROL AND WARNING DEVICES SHALL BE PLACED PRIOR TO THE COMMENCEMENT OF ANY ROAD IMPROVEMENTS WORK ON CITY ROADS AND SHALL REMAIN IN PLACE UNTIL THE CONCLUSION OF ALL SIGNING AND STRIPING WORK.
  - ALL SIGNS SHALL CONFORM TO THE MUTCD STANDARDS AND DUNWOODY FOR COLOR, SIZE, REFLECTIVITY, HEIGHT, AND PLACEMENT.
  - STRIPING (WHITE AND YELLOW) AND ARROW MARKING SHALL BE APPLIED USING GDOT STANDARDS FOR THERMOPLASTIC STRIPING.
  - WHEN NECESSARY, EXISTING STRIPING SHALL BE REMOVED BY GRINDING, UNLESS SPECIFIED BY DUNWOODY TRAFFIC ENGINEER.
  - ALL FINAL SIGNAGE MUST BE INSTALLED CONCURRENTLY WITH THE PERFORMANCE OF THE STRIPING WORK.
  - CONTACT CITY OF DUNWOODY PUBLIC WORKS (678-382-6700) ONE WEEK PRIOR TO COMMENCEMENT OF ANY STRIPING WORK.

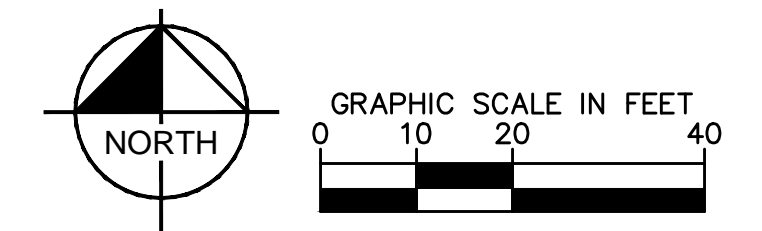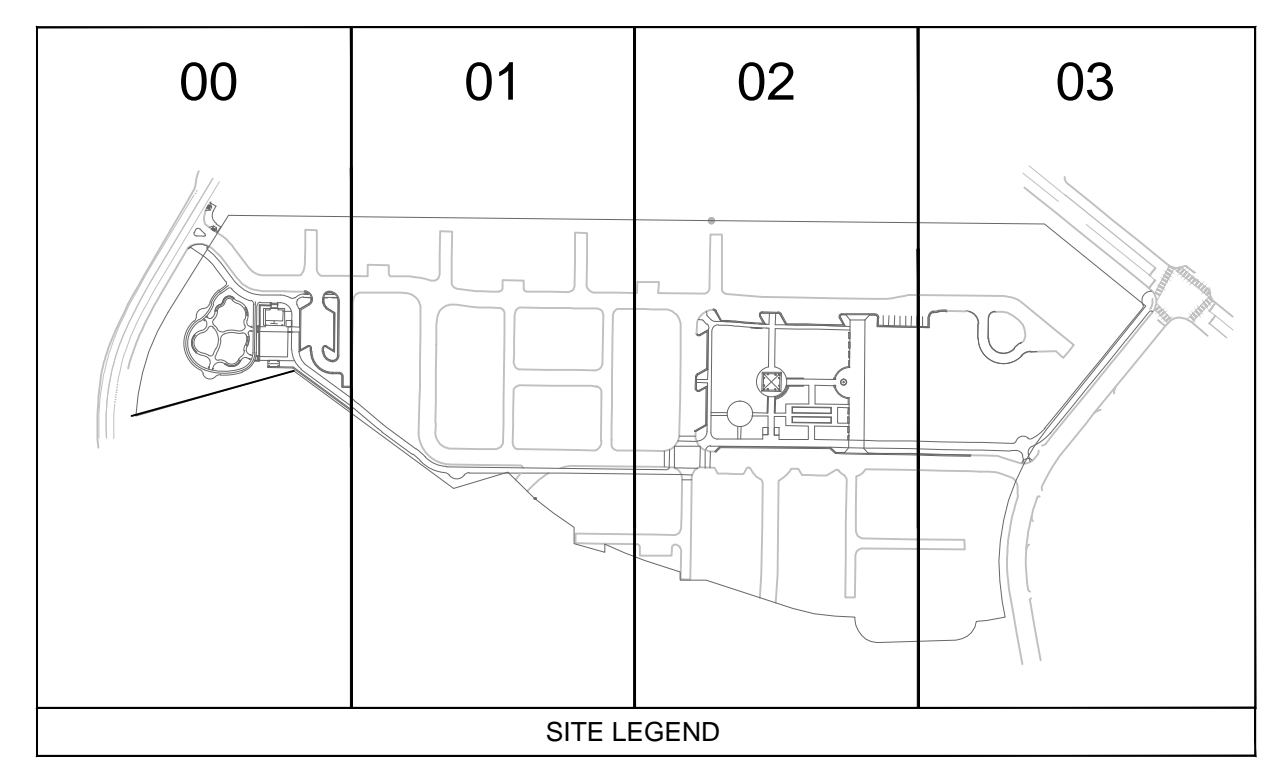

**Kimley-Horn and Associates, Inc.**  
 817 WEST PEACHTREE ST., NW  
 SUITE 601  
 ATLANTA, GEORGIA 30308-1121  
 Tel: (404) 419-8700  
 Fax: (404) 419-8701  
 © 2012 Kimley-Horn and Associates, Inc.

NO.	REVISIONS	DATE	BY
1	PLAN SUBMITTAL TO DCDWM	11/26/12	BWS
2	PLAN SUBMITTAL TO GSWCC	11/26/12	BWS
3	PLAN SUBMITTAL TO CITY OF DUNWOODY	12/04/12	BWS
4	GSWCC & CITY OF DUNWOODY RESUB.	12/14/12	BWS
5	DEKALB COUNTY DWM RESUB.	12/14/12	BWS
6	GSWCC RESUBMITTAL	01/14/13	BWS
7	DEKALB COUNTY DWM RESUBMITTAL	01/14/13	BWS

**DUNWOODY RENAISSANCE PARKS**  
 DUNWOODY, GA 30346

**DUNWOODY COMMUNITY DEVELOPMENT**  
 41 PERIMETER CENTER EAST  
 DUNWOODY, GA 30346  
 (678) 382-6800

**SITE PLAN**

**BID SET - ADDENDUM 1**

SCALE (H): 1"=20'  
 SCALE (V): NONE  
 DESIGNED BY: BS  
 DRAWN BY: JHP  
 CHECKED BY: JED  
 DATE: 11/21/12  
 KHA PROJECT NO.: 019124002  
 SHEET NUMBER  
**C3-02**