
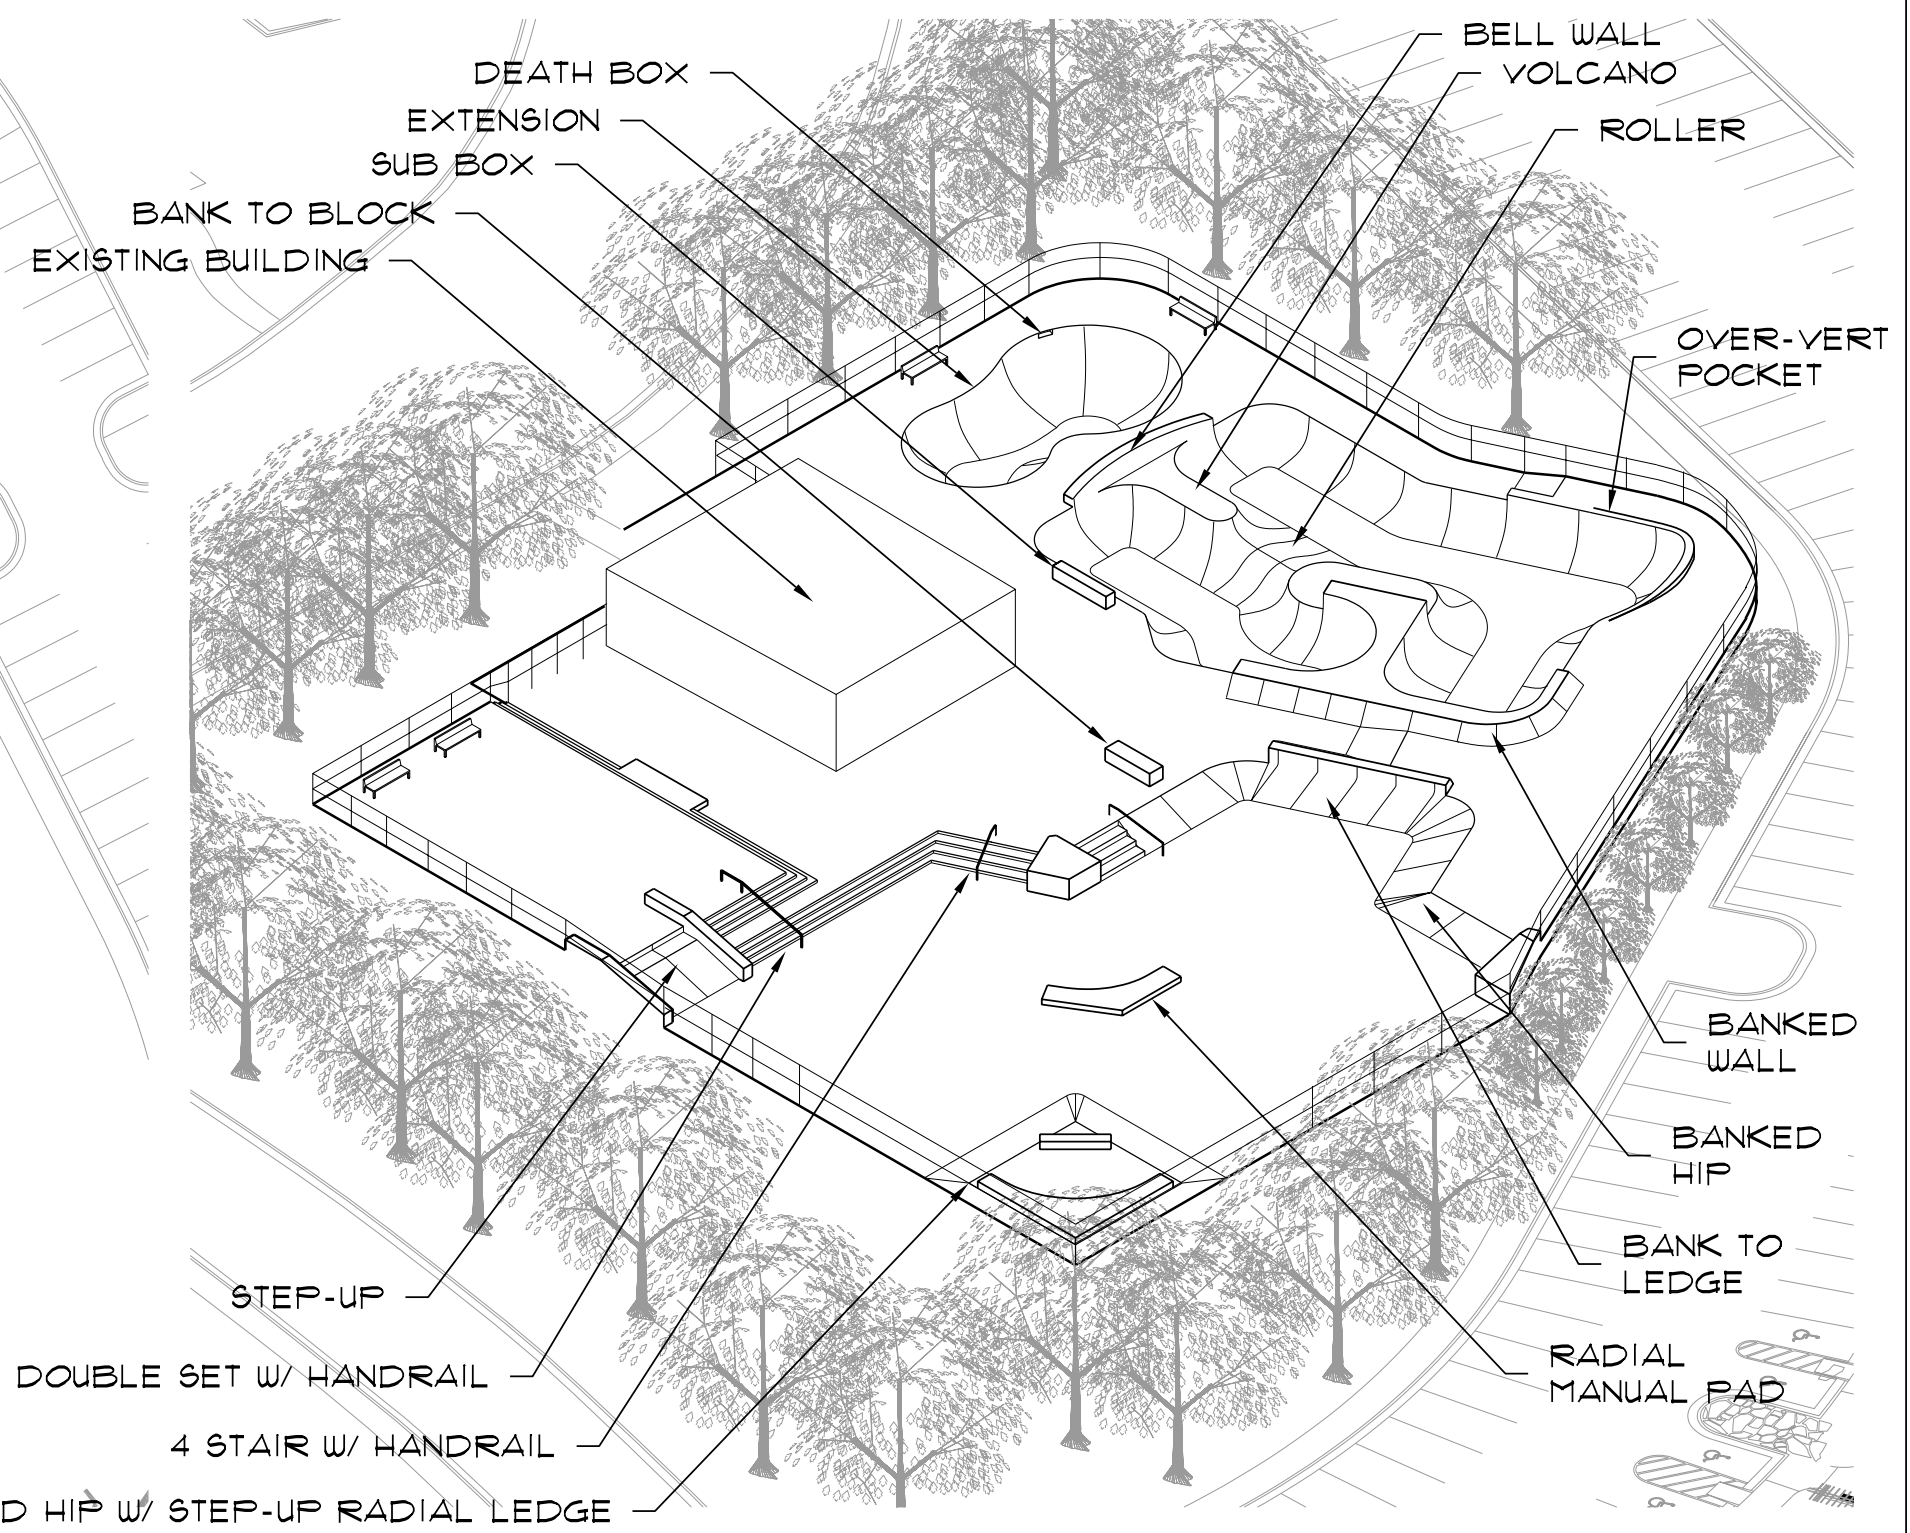


PLAN

SCALE: 1" = 20'-0"

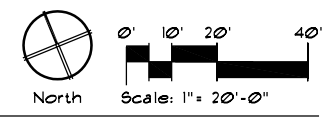

ISOMETRIC RENDERING

SCALE: Not to Scale

SKATE PARK CONCEPT 27,000 SQ.FT.

**BROOK RUN SKATE PARK
DEKALB COUNTY, GEORGIA**

SKATEPARK CONSULTANT:
SITE
design group, inc.
 24 W. 5TH STREET, SUITE 202
 TEMPE, ARIZONA 85281
 P: (480) 894-6191
 F: (480) 894-6192