

Vermack Road at Womack Road
Proposed Roundabout
City of Dunwoody
Conceptual Layout

THE LPA GROUP
TRANSPORTATION CONSULTANTS
A DIV OF JACOBI & JACOB CORPORATION
3509 ENGINEERING DRIVE
NORTWICH, GEORGIA 30092
(770) 263-986

Scale: 1" = 50'
September 20, 2012




Dunwoody
Smart people - Smart city

LEGEND

PROPOSED PAVEMENT	
PROPOSED CURB & GUTTER	
PROPOSED GRASS STRIP AND LANDSCAPED ISLAND	
PROPOSED CONCRETE SIDEWALK	
PROPOSED COLOR STAMPED CONCRETE ISLANDS AND TRUCK APRON	
PROPOSED DRIVEWAY OPENINGS	
EXISTING R/W & PROPERTY LINES	
REQUIRED RIGHT-OF-WAY	
CONSTRUCTION LIMITS	
TEMPORARY CONSTRUCTION EASEMENT	
BICYCLE LANES	
DIRECTION OF TRAVEL	

Roadway
Typical Section

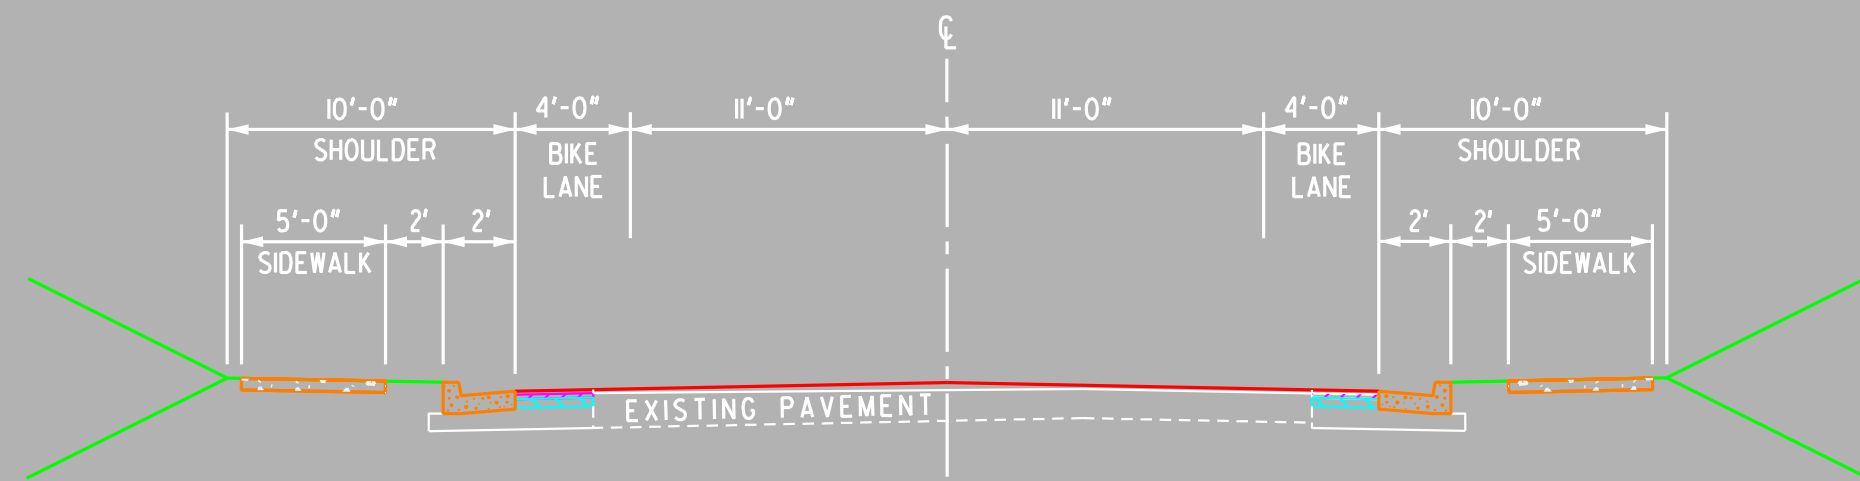

Roundabout
Typical Section

