

LEGEND

NOTE: SOME EXISTING SYMBOLS MAY VARY FROM THAT SHOWN ON THIS LEGEND.
SEE LEGEND ON EXISTING CONDITIONS PLAN FOR FURTHER DETAILS.


EXISTING	DESCRIPTION	PROPOSED
	DIRECTIONAL ARROWS (FOR INFORMATION ONLY TO INDICATE TRAFFIC FLOW)	
	DIRECTIONAL ARROWS ON PAVEMENT	
	CATCH BASINS	
	DROP INLETS	
	STORM DRAINAGE MANHOLE	
	SANITARY SEWER MANHOLE	
	CLEANOUT	
	ELECTRIC MANHOLE	
	TELEPHONE MANHOLE	
—0000—	CONTOUR ELEVATION LABEL	—0000—
00.00 x	SPOT ELEVATION LABEL	x—00.00—
	SWALE ARROW – FLOW DIRECTION	
	SWALE ARROW	
	GAS METER	
	GAS VALVE	
	WATER METER	
	WATER REDUCER	
	WATER VALVE	
	FIRE HYDRANT	
	CURB & GUTTER	
— X —	FENCE LINE	— X —
— G —	GAS LINE	— G —
— O —	GUARDRAIL	— O —
— IRR —	IRRIGATION LINE	— IRR —
— OE —	OVERHEAD ELECTRICAL LINE	— OE —
— OT —	OVERHEAD TELEPHONE LINE	— OT —
— OTV —	OVERHEAD CABLE TV LINE	— OTV —
— SS —	SANITARY SEWER PIPE	— SS —
— O —	SILT FENCE	— O —
	STORM DRAINAGE PIPE	
	TREE LINE	
— XX —	TREE PROTECTION FENCE	— XX —
— UE —	UNDERGROUND ELECTRIC LINE	— UE —
— UT —	UNDERGROUND TELEPHONE LINE	— UT —
— UTV —	UNDERGROUND CABLE TV LINE	— UTV —
— W —	WATER LINE	— W —
— F —	FIRE PROTECTION LINE	— F —
	SIGNIFICANT TREES	
	LIGHT POLE	
	UTILITY POLE	
	UTILITY POLE WITH LIGHT	
	UTILITY POLE WITH GUY WIRE	
#	NUMBER OF PARKING SPACES IN PARKING BAY	#
(A)	STORM SEWER LABEL SEE PROFILE SHEET FOR DETAILS	(A)
(SS-1A)	SANITARY SEWER LABEL SEE PROFILE SHEET FOR DETAILS	(SS-1A)

ABBREVIATIONS

ABAND – ABANDON
APPROX – APPROXIMATE
BC – BACK OF CURB
BLDG – BUILDING
BMP – BEST MANAGEMENT PRACTICES
BRG – BEARING
CB – CATCH BASIN
CC – CENTER TO CENTER
C & G – CURB & GUTTER
CO – CLEANOUT
CONC – CONCRETE
CMP – CORRUGATED METAL PIPE
DI – DROP INLET
DIP – DUCTILE IRON PIPE
DIA – DIAMETER
ESMT – EASEMENT
EP – EDGE OF PAVEMENT
ELEV – ELEVATION
ESPC – EROSION, SEDIMENT & POLLUTION CONTROL
EXIST – EXISTING
FC – FACE OF CURB
FH – FIRE HYDRANT
FFE – FINISHED FLOOR ELEVATION

FT – FOOT/FEET
G – GAS
GM – GAS METER
GV – GAS VALVE
HDPE – HIGH DENSITY POLYETHYLENE
HGL – HYDRAULIC GRADE LINE
HP – HIGH POINT
IN – INCH
ID – INSIDE DIAMETER
INV – INVERT
JT – JOINT
LF – LINEAR FOOT/FEET
LOD – LIMITS OF DISTURBANCE
MH – MANHOLE
MAX – MAXIMUM
MIN – MINIMUM
MISC – MISCELLANEOUS
MON – MONUMENT
MSL – MEAN SEA LEVEL
NTS – NOT TO SCALE
NO. – NUMBER

OD – OUTSIDE DIAMETER
PL – PROPERTY LINE
PROP – PROPOSED
PWMT – PAVEMENT
PVC – POLYVINYL CHLORIDE
R – RADIUS
RCP – REINFORCED CONCRETE PIPE
REV – REVISED OR REVISION
ROW – RIGHT OF WAY
SD – STORM DRAIN
SS – SANITARY SEWER
SW – SIDEWALK
T – TELEPHONE
TPF – TREE PROTECTION FENCING
TC – TOP OF CURB
U – UNDERGROUND
W – WATER
WM – WATER METER
WV – WATER VALVE

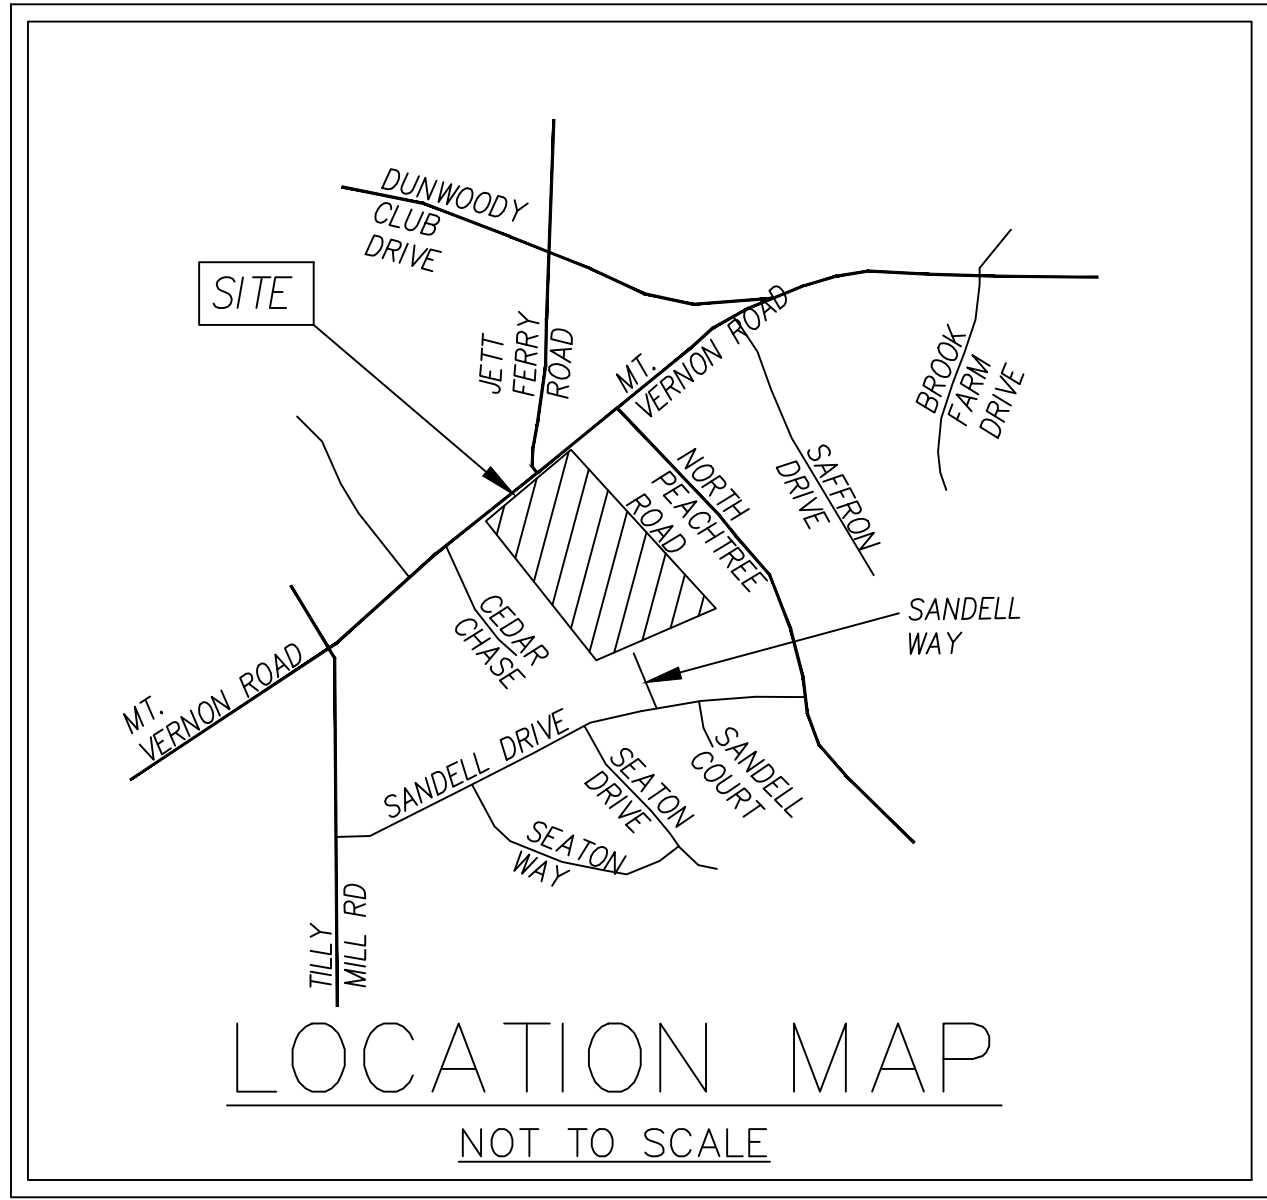

LOCATION MAP
LAND LOT 373, 18TH DISTRICT

CITY OF DUNWOODY LDP# 2015-_____

REFERENCES

- BOUNDARY, TOPOGRAPHIC, TREE AND UTILITY SURVEY INFORMATION BASED ON A SURVEY FOR ALL SAINTS CATHOLIC CHURCH BY TRAVIS PRUITT AND ASSOCIATES.
- THE SURVEY INDICATES THAT THIS PROPERTY DOES NOT LIE WITHIN A FLOOD HAZARD ZONE AS IDENTIFIED ON A F.I.R.M. COMMUNITY PANEL NO.13089 C 0010 J FOR COBB COUNTY, GEORGIA – DATED 05-16-13 AS PUBLISHED BY THE FEDERAL EMERGENCY MANAGEMENT AGENCY – FEDERAL HAZARD INSURANCE ADMINISTRATION.

PROJECT DATA

OWNER/DEVELOPER: ARCHDIOCESE OF ATLANTA
2401 LAKE PARK DRIVE
SMYRNA, GA 30080

ARCHITECT: SMITH BOLAND ARCHITECTS
1295 WEST SPRING ST., SUITE 130
SMYRNA, GEORGIA 30080

CIVIL SITE ENGINEER: CORNERSTONE SITE CONSULTANTS, LLC
2985 GORDY PKWY, SUITE 119
MARIETTA, GA 30066
ANDREW M. HALLORAN, P.E.,
PH: 770-490-9182

SITE ADDRESS: 2443 MT VERNON ROAD
DUNWOODY, GA 30338
TAX PARCEL # 18 373 02 002

SITE AREA: 11.22 ACRES

DISTURBED SITE AREA: 0.8 ACRES (DETENTION PONDS)

EXISTING SITE USE: EXISTING CHURCH CAMPUS

PROPOSED PROJECT: NEW DETENTION PONDS

SITE ZONING: R-100

SEE DETAIL SHEETS FOR
ALL CONSTRUCTION DETAILS

EXISTING INFORMATION DISCLAIMER
EXISTING INFORMATION MAY NOT BE SHOWN ON ALL DRAWINGS IN ORDER TO BETTER ILLUSTRATE THE PROPOSED CONSTRUCTION INFORMATION. PLEASE REFER TO THE EXISTING CONDITIONS PLANS AS NECESSARY WHEN REVIEWING THE DRAWINGS.

GEORGIA811

www.Georgia811.com



5 BUSINESS DAYS PRIOR TO CONSTRUCTION
CONTACT GEORGIA 811 UTILITY PROTECTION CENTER

UTILITY DISCLAIMER

ALL KNOWN UTILITIES HAVE BEEN SHOWN BASED ON THE BEST INFORMATION AVAILABLE TO THE OWNER. ALL KNOWN UTILITIES HAVE BEEN SHOWN SCHEMATICALLY ON THE PLANS AND MAY NOT BE SHOWN ACCURATELY HORIZONTALLY OR VERTICALLY. UTILITIES MAY EXIST WHICH ARE NOT SHOWN ON THE PLANS. THE CONTRACTOR SHALL BE RESPONSIBLE FOR CONTACTING ALL UTILITY COMPANIES HAVING UTILITIES WITHIN OR ADJACENT TO THE WORK AREA. THE CONTRACTOR SHALL HAVE THE UTILITIES FIELD LOCATED AND COORDINATE WITH UTILITY COMPANIES TO HAVE THEM RELOCATED EITHER VERTICALLY OR HORIZONTALLY WHEN NECESSARY FOR PROPOSED CONSTRUCTION OR ADAPTED FOR PROPOSED CONNECTIONS. CONTRACTOR SHALL CALL THE UTILITIES PROTECTION CENTER (UPC) AT LEAST 72 HOURS (THREE BUSINESS DAYS) PRIOR TO CONSTRUCTION.

CIVIL SHEET INDEX

- C-000 CIVIL COVER SHEET & GENERAL NOTES
C-001 EXISTING CONDITIONS
C-002 DETENTION POND PLAN
C-003 DETENTION POND DETAILS

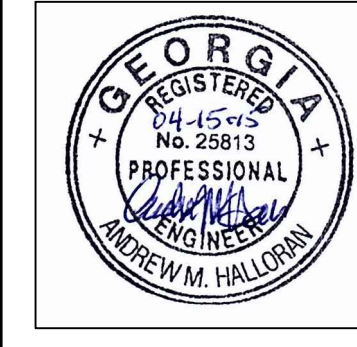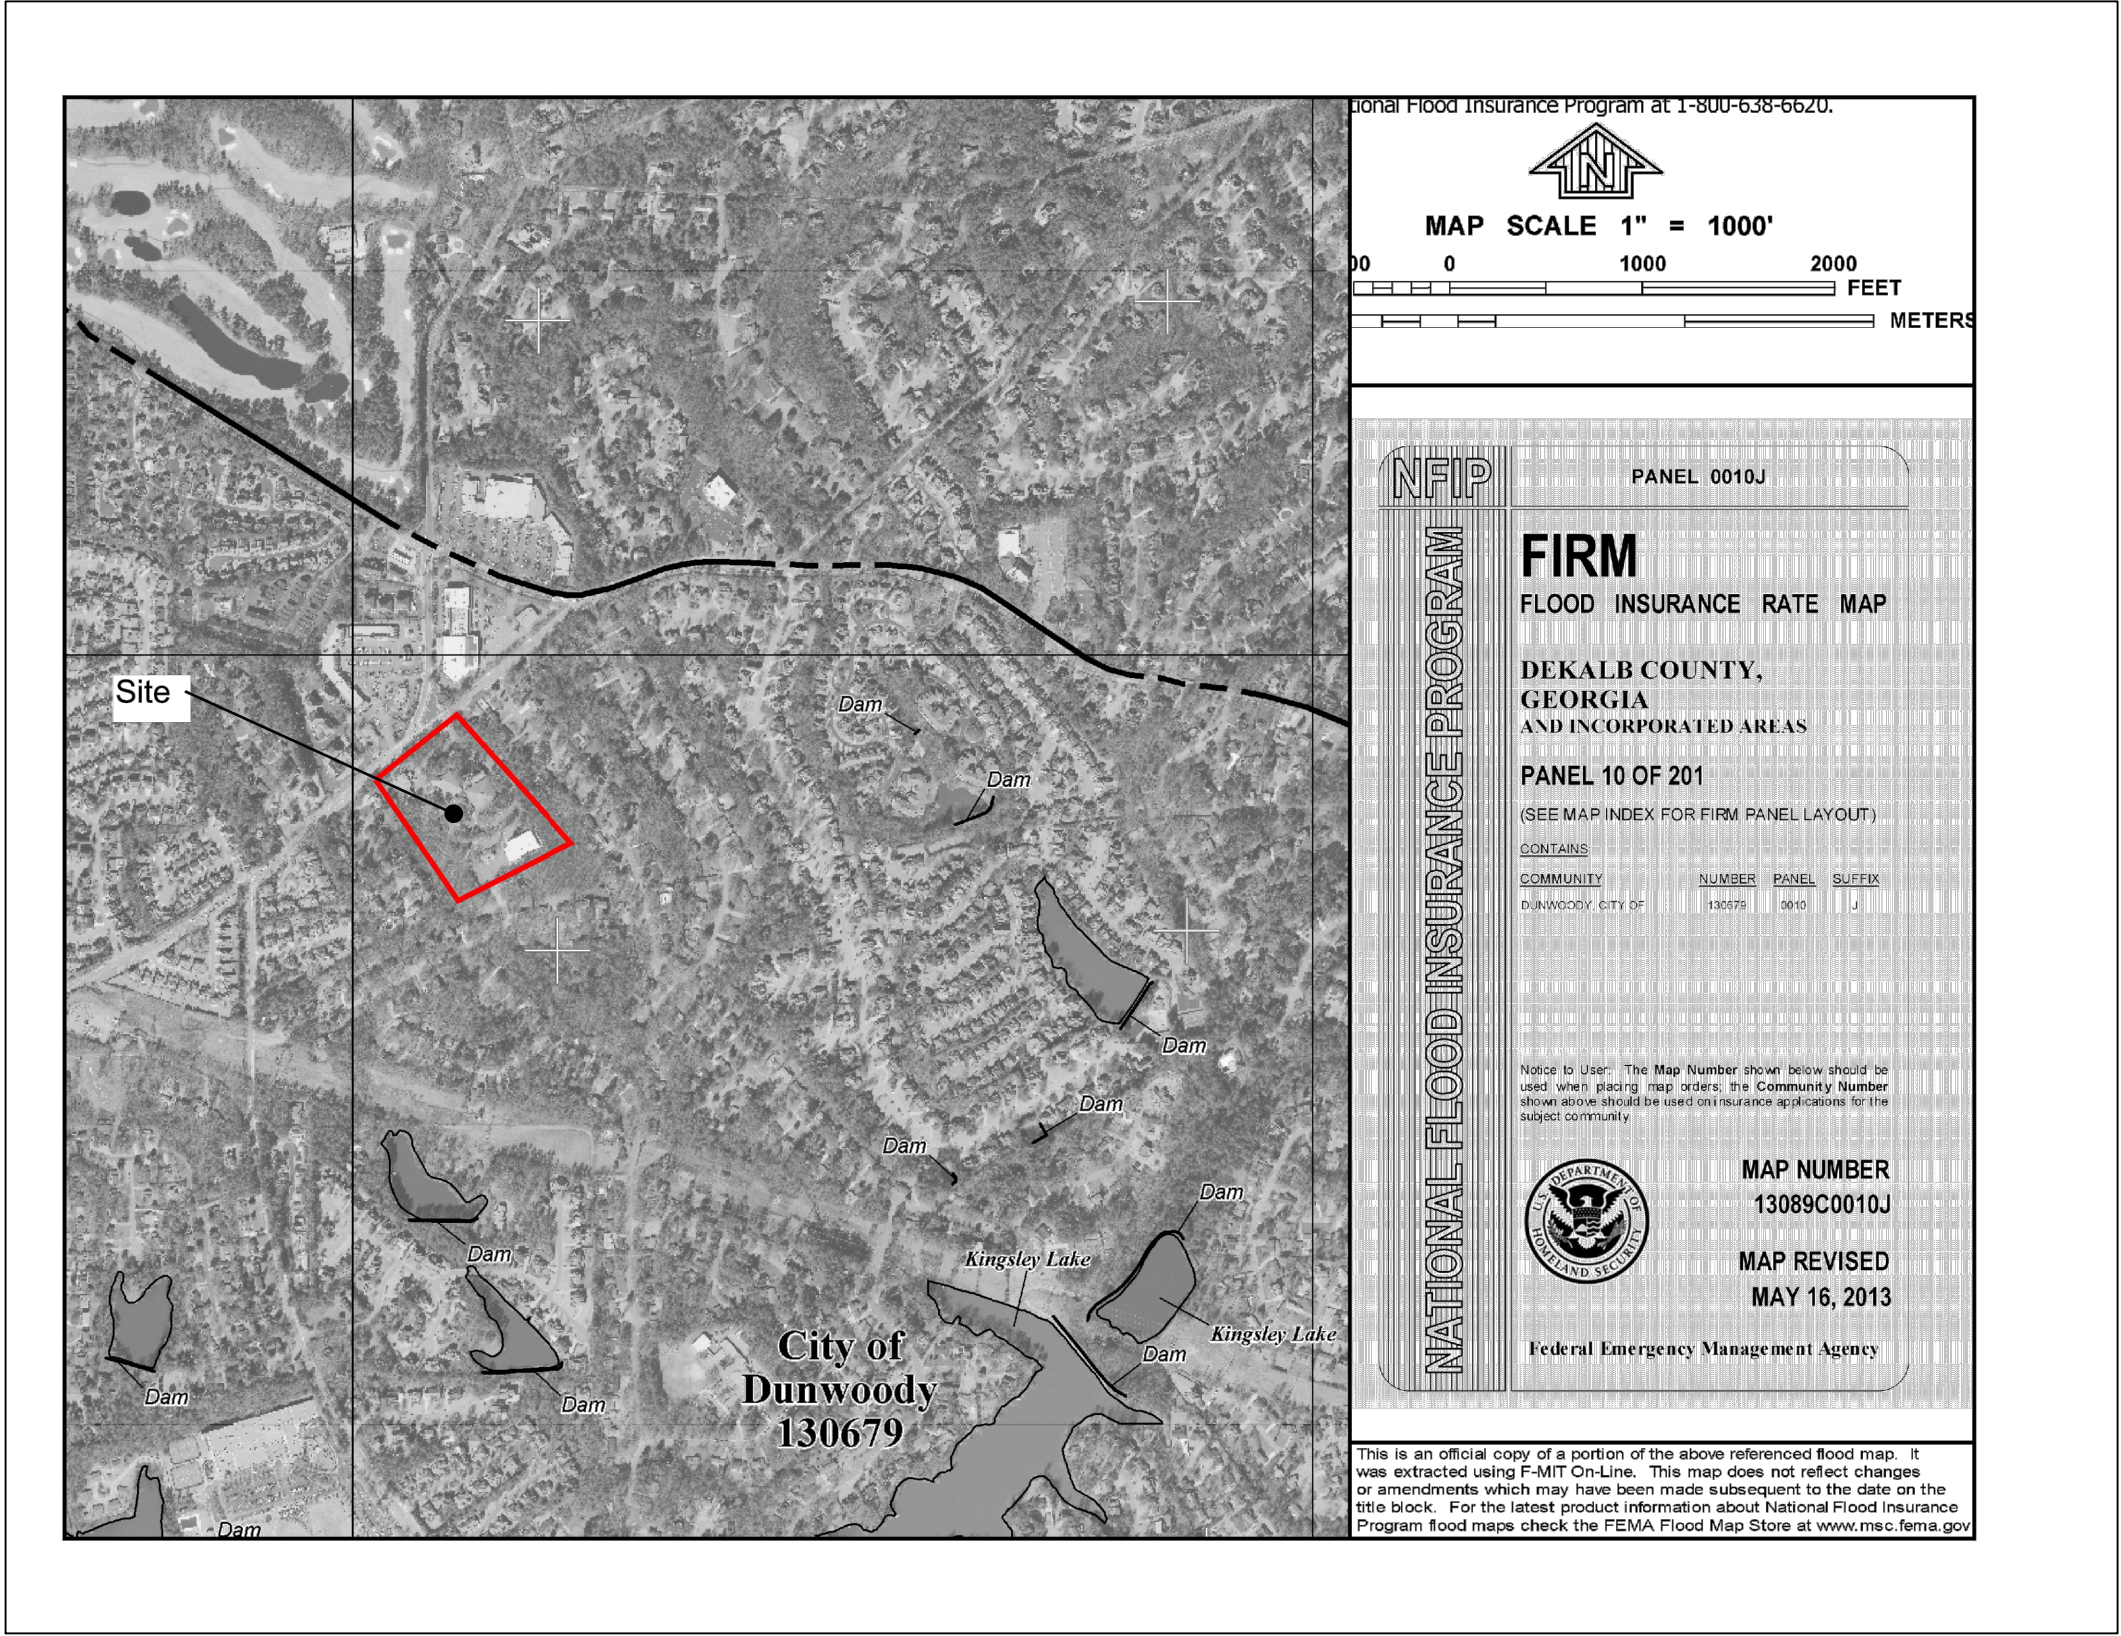


ARCHITECT
smith•boland
ARCHITECTS
1295 WEST SPRING STREET, SUITE 130
SMYRNA, GEORGIA 30080
OFFICE: 770.490.9182
FAX: 770.490.9183
WWW.SMITHBOLAND.COM

CONSULTANT
CORNERSTONE
SITE CONSULTANTS, LLC
SUITE 119
2985 GORDY PARKWAY
MARIETTA, GA 30066
Project # 2014-0001

NEW CONSTRUCTION FOR:

ALL SAINTS CATHOLIC CHURCH

2443 MOUNT VERNON ROAD, DUNWOODY, GEORGIA 30338

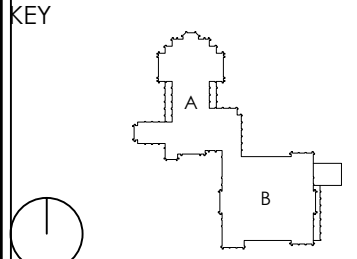

DRAWINGS PUBLISHED
2015-04-15
HYDROLOGY STUDY SUBMITTAL

NO.	DESCRIPTION
1	EXISTING CONDITIONS
2	DETENTION POND PLAN
3	DETENTION POND DETAILS

COPYRIGHT © 2014 BY SMITH BOLAND ARCHITECTS, LLC. ALL RIGHTS RESERVED. THESE DOCUMENTS, AS INSTRUMENTS OF SERVICE, REMAIN THE PROPERTY OF THE ARCHITECT AND NO PART MAY BE REPRODUCED OR TRANSMITTED IN ANY FORM OR BY ANY MEANS, ELECTRONIC OR MECHANICAL, WITHOUT PERMISSION OF THE COPYRIGHT OWNER.

PROJECT 13002
NAME ALL SAINTS CATHOLIC CHURCH
FILE <DRAWING>-DWG


SHEET TITLE
EXISTING CONDITIONS

SHEET
C001



CORNERSTONE
SITE CONSULTANTS,LLC
2985 GORDY PARKWAY
SUITE 119
MARIETTA, GA 30066
Project # 2014-0001

NEW CONSTRUCTION FOR:
ALL SAINTS CATHOLIC CHURCH

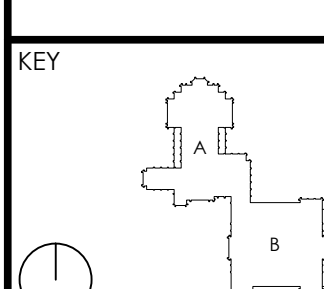



DRAWINGS PUBLISHED	
2015-04-15	

HYDROLOGY STUDY SUBM

COPYRIGHT © 2014 BY SMITH BOLAND ARCHITECTS, LLC. ALL RIGHTS RESERVED. THESE DOCUMENTS, AS INSTRUMENTS OF SERVICE, REMAIN THE PROPERTY OF THE ARCHITECT AND NO PART MAY BE USED OR REPRODUCED WITHOUT PRIOR WRITTEN PERMISSION OF THE ARCHITECT. OWN

PROJECT	13002
NAME	ALL SAINTS CATHOLIC CHURCH
FILE	<DRAWING>.DWG
SHEET TITLE	EXISTING CONDITIONS


SHEET
C00

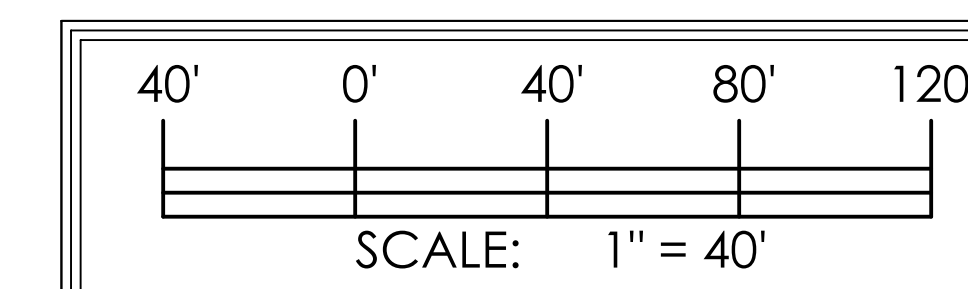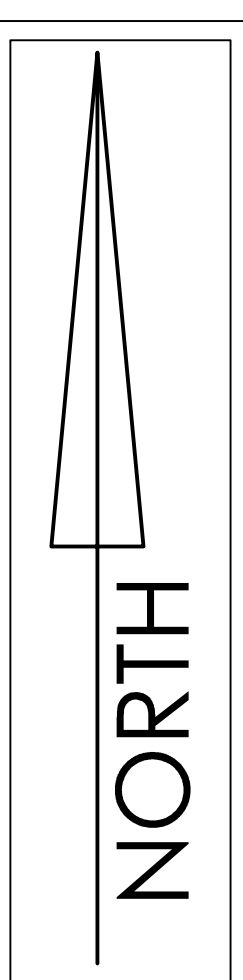



CONSULTANT
CORNERSTONE
E CONSULTANTS, LLC
35 GORDY PARKWAY
TE 119
ARIETTA, GA 30066
ject # 2014-0001

ALL SAINTS CATHOLIC CHURCH



WINGS PUBLISHED

2015-04-15

HYDROLOGY STUDY SUBMITTAL


RIGHT © 2014 BY SMITH BOLAND
ECTS, LLC. ALL RIGHTS RESERVED.
DOCUMENTS, AS INSTRUMENTS OF
E, REMAIN THE PROPERTY OF THE
TEXT AND NO PART MAY BE USED OR
DUCE WITHOUT PRIOR WRITTEN
SION OF THE COPYRIGHT OWNER.


PROJECT 13002
E ALL SAINTS
CATHOLIC CHURCH

<DRAWING>.DWG

ATTENTION SECOND PLAN

C 002

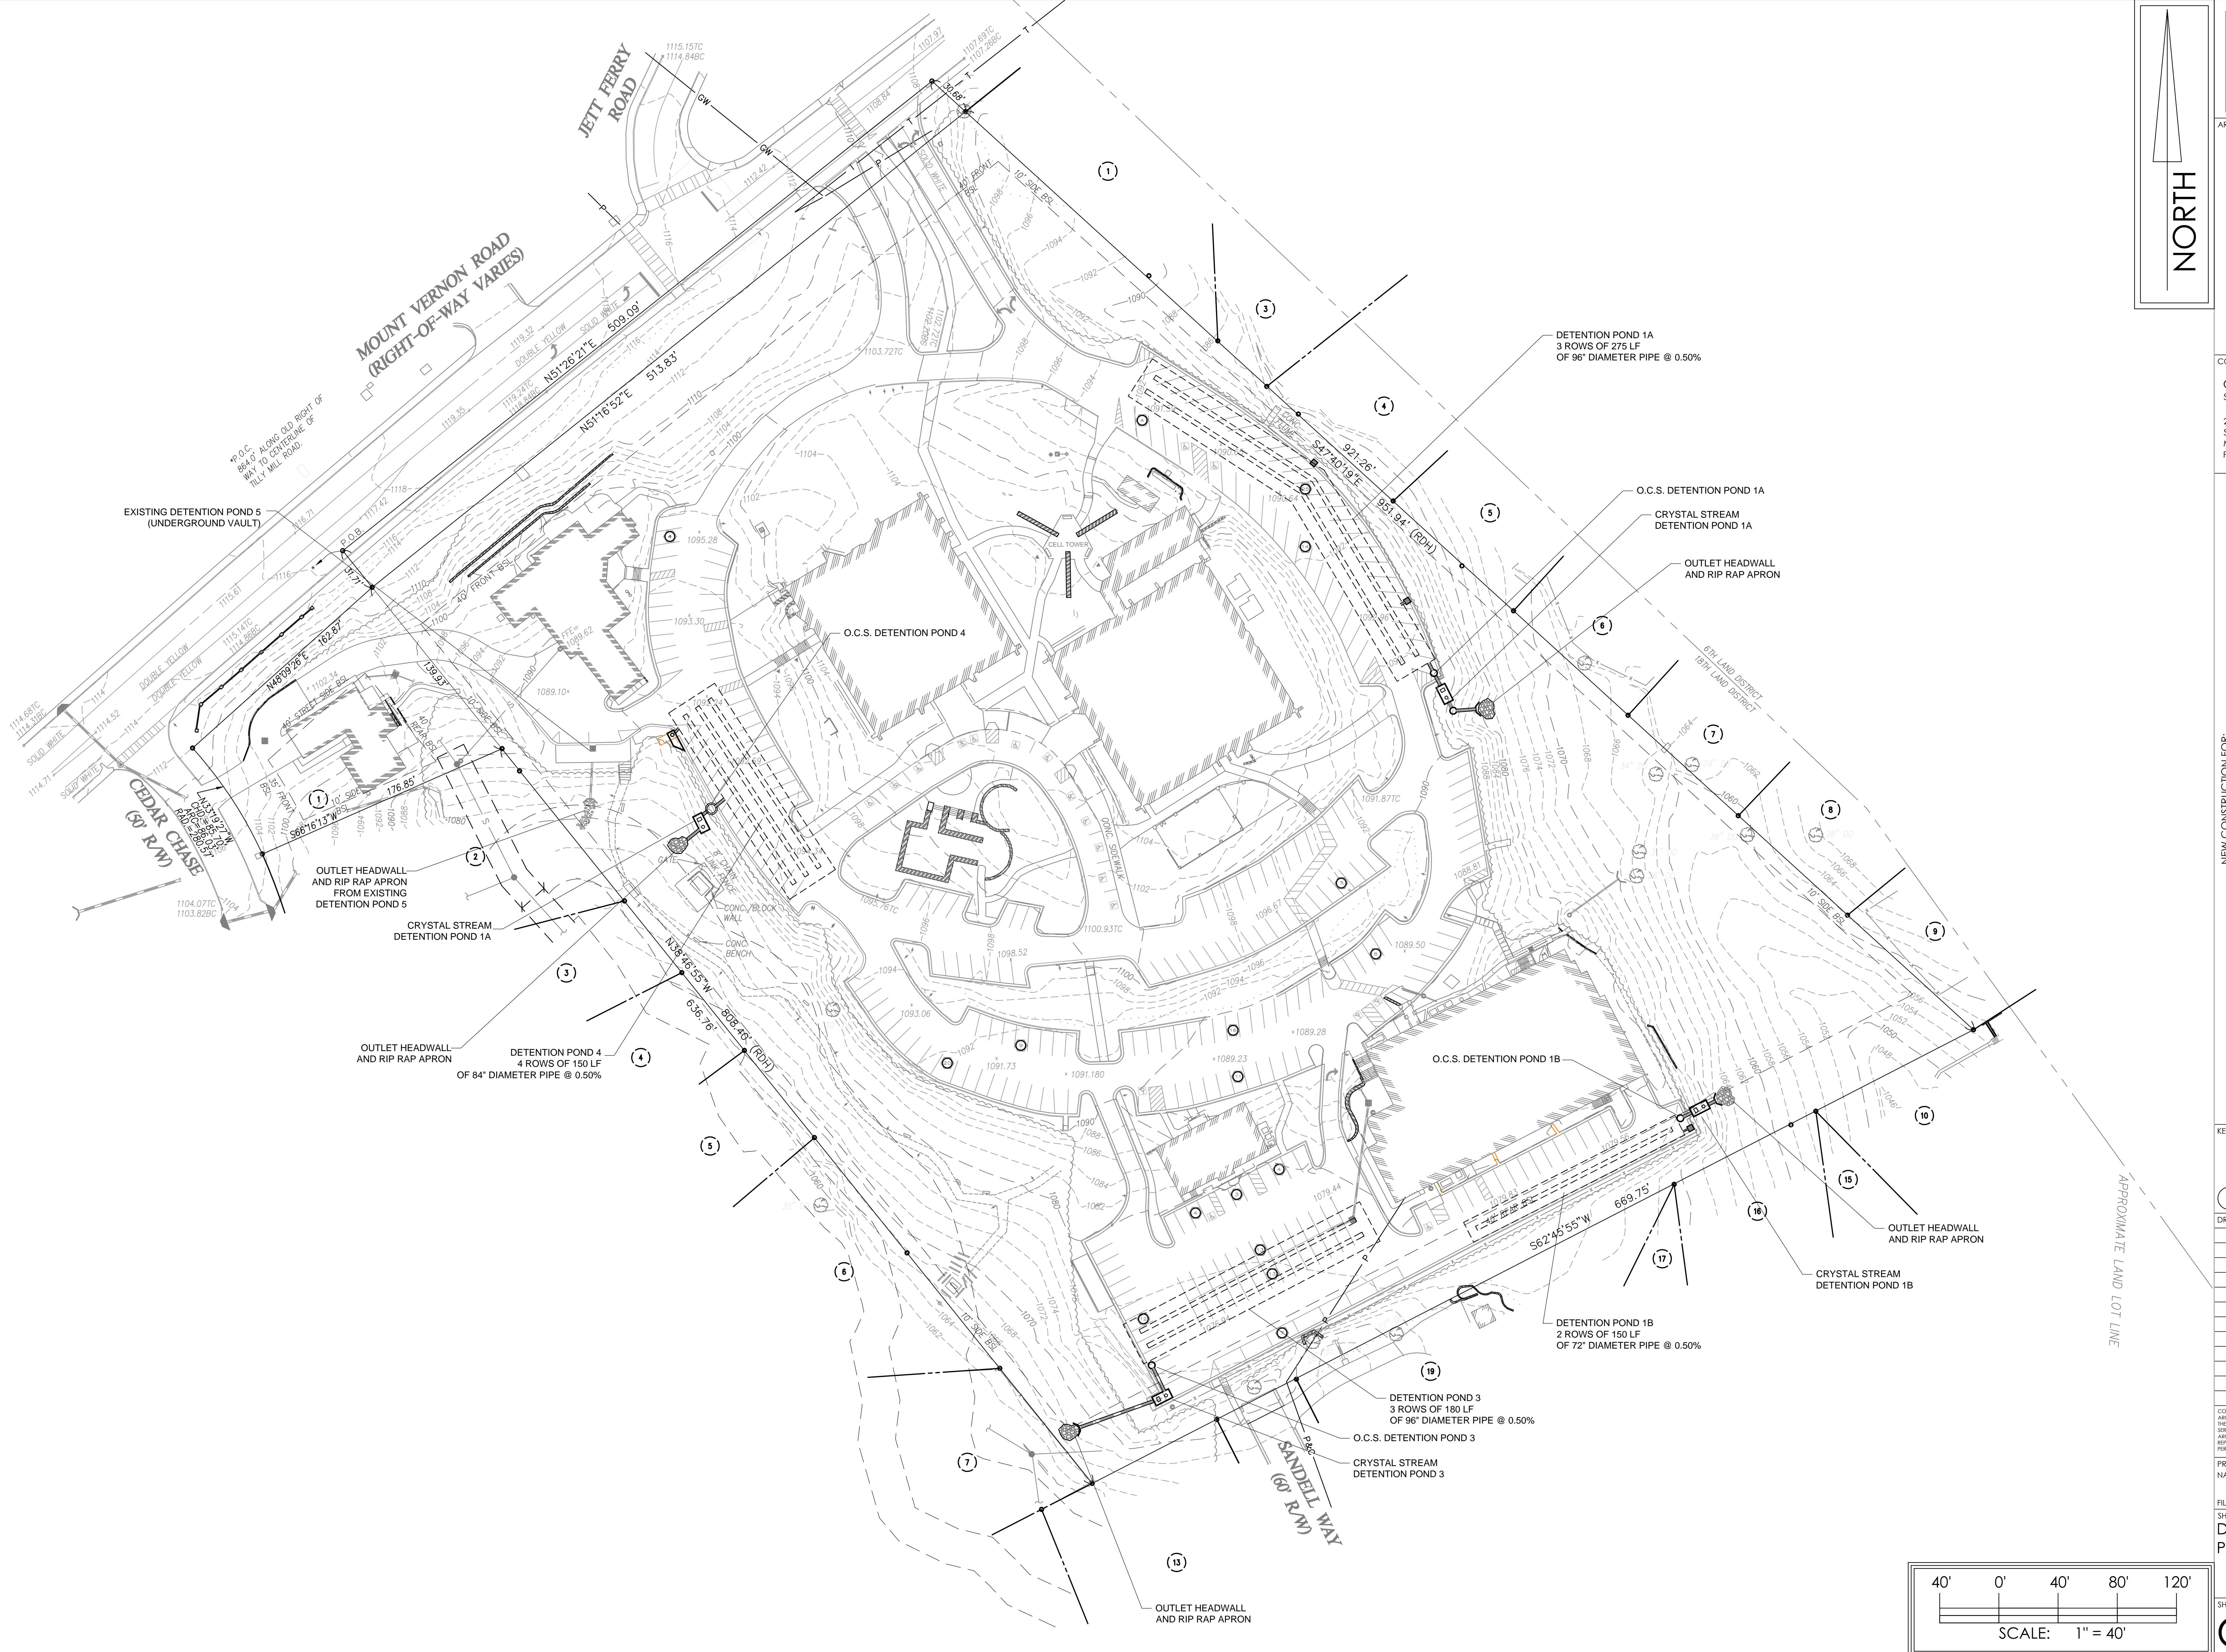

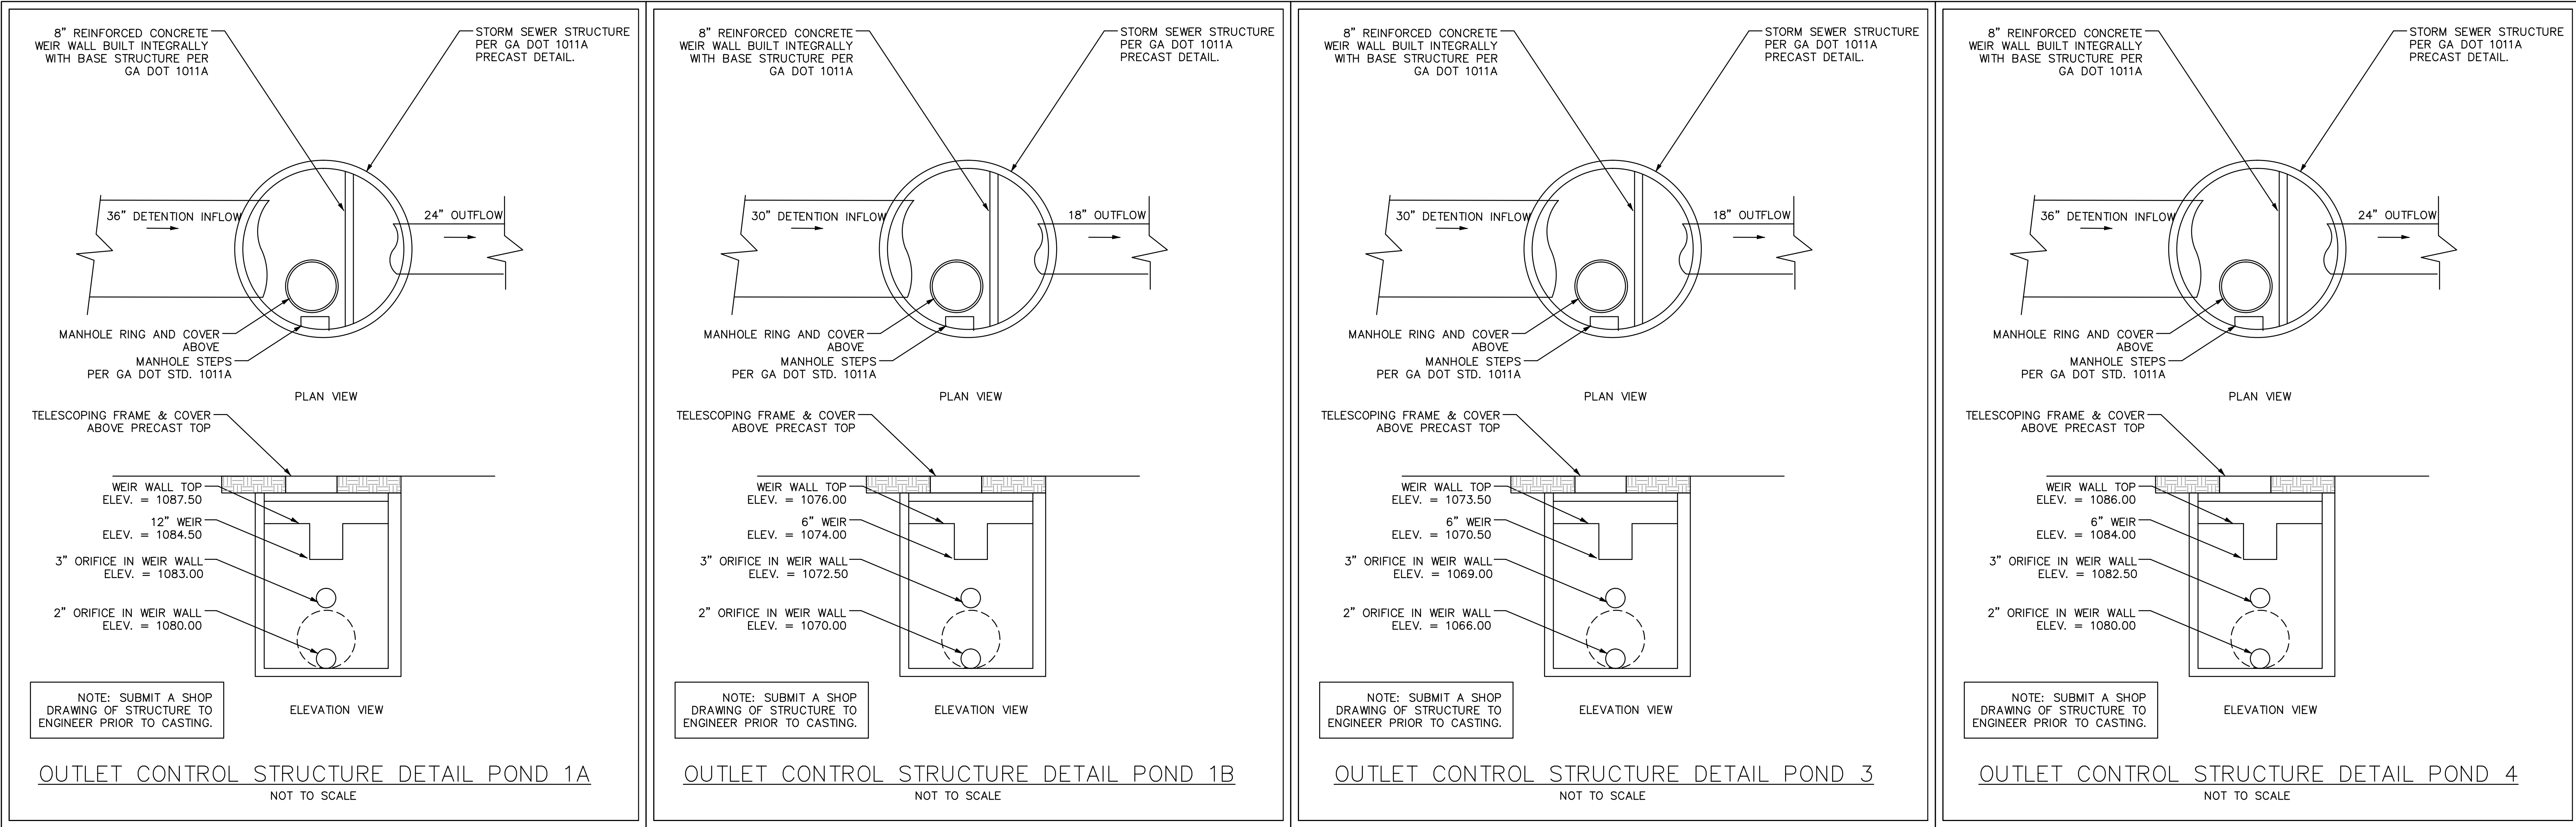

REGISTERED PROFESSIONAL ENGINEER

ANDREW M. HALLINAN

ARCHITECT

smith•boland
ARCHITECTS

CONSULTANT

CORNERSTONE
SITE CONSULTANTS, LLC

1295 WEST SPRING STREET, SUITE 130
SAVANNA, GEORGIA 30080
770.435.3080
INFO@SMITHBOLAND.COM
WWW.SMITHBOLAND.COM

2985 GORDY PARKWAY
SUITE 119
MARIETTA, GA 30066
Project # 2014-0001

NEW CONSTRUCTION FOR:

ALL SAINTS CATHOLIC CHURCH

2443 MOUNT VERNON ROAD, DUNWOODY, GEORGIA 30338

KEY

DRAWINGS PUBLISHED

1/21/2015

HYDROLOGY STUDY SUBMITAL

COPYRIGHT © 2014 BY SMITH BOLAND ARCHITECTS, LLC. ALL RIGHTS RESERVED. THESE DOCUMENTS, AS INSTRUMENTS OF SERVICE, REMAIN THE PROPERTY OF THE ARCHITECT AND NO PART MAY BE USED OR REPRODUCED WITHOUT PRIOR WRITTEN PERMISSION OF THE COPYRIGHT OWNER.

PROJECT 13002

NAME ALL SAINTS CATHOLIC CHURCH

FILE <DRAWING>.DWG

SHEET TITLE DETENTION POND DETAILS

SHEET

C003

DESIGNED BY

DRAWN BY

PROJECT NUMBER 2014-0001