


NO.	DATE	REVISION DESCRIPTION	BY	CKD

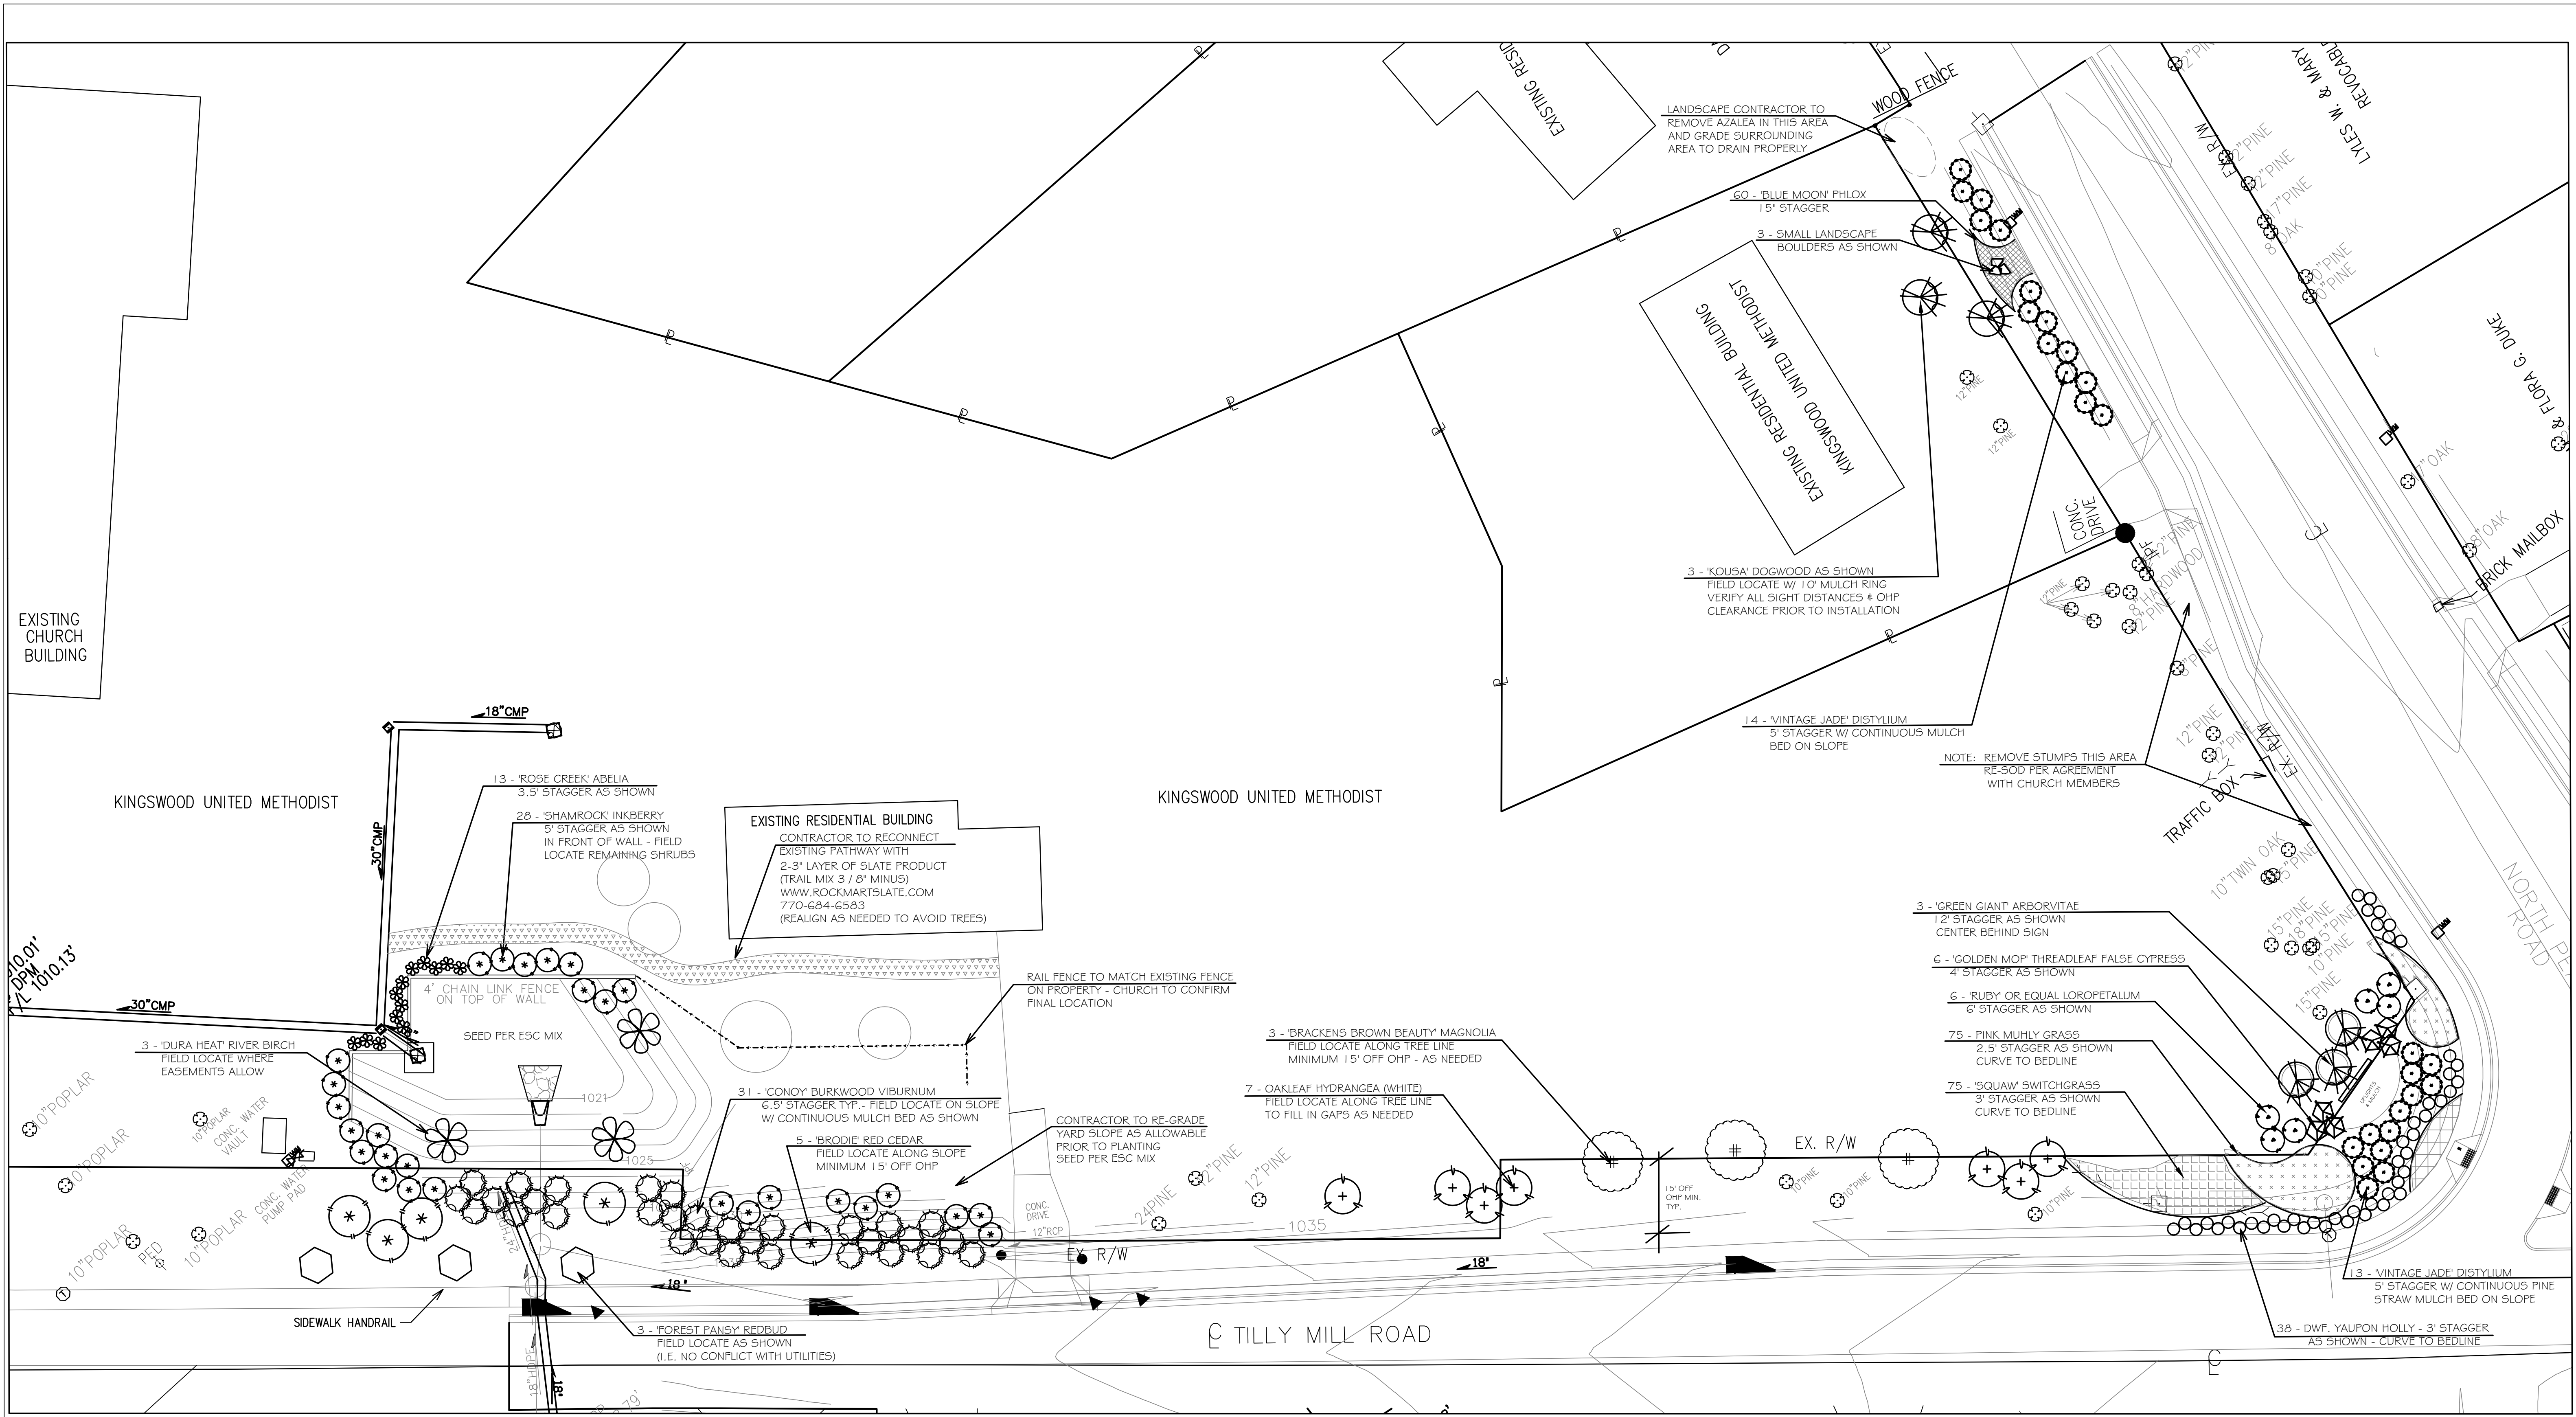

KINGSWOOD UMC LANDSCAPE PLANS FOR REVIEW

DENSE
 CITY OF BROOKHAVEN
 4365 FRANCHISE ROAD
 BROOKHAVEN, GEORGIA 30319
 (404) 837-2600
 CONTACT: GREGORY ANDERSON, P.E.

CALL 811 AT LEAST TWO DAYS BEFORE ANY EXCAVATION WORK
 BEGINS OR ANY WORK BEGINS WITHIN 100 FT. (150' OF
 OVERHEAD POWER LINES OF 750 VOLTS OR MORE.

SCALE IN FEET