



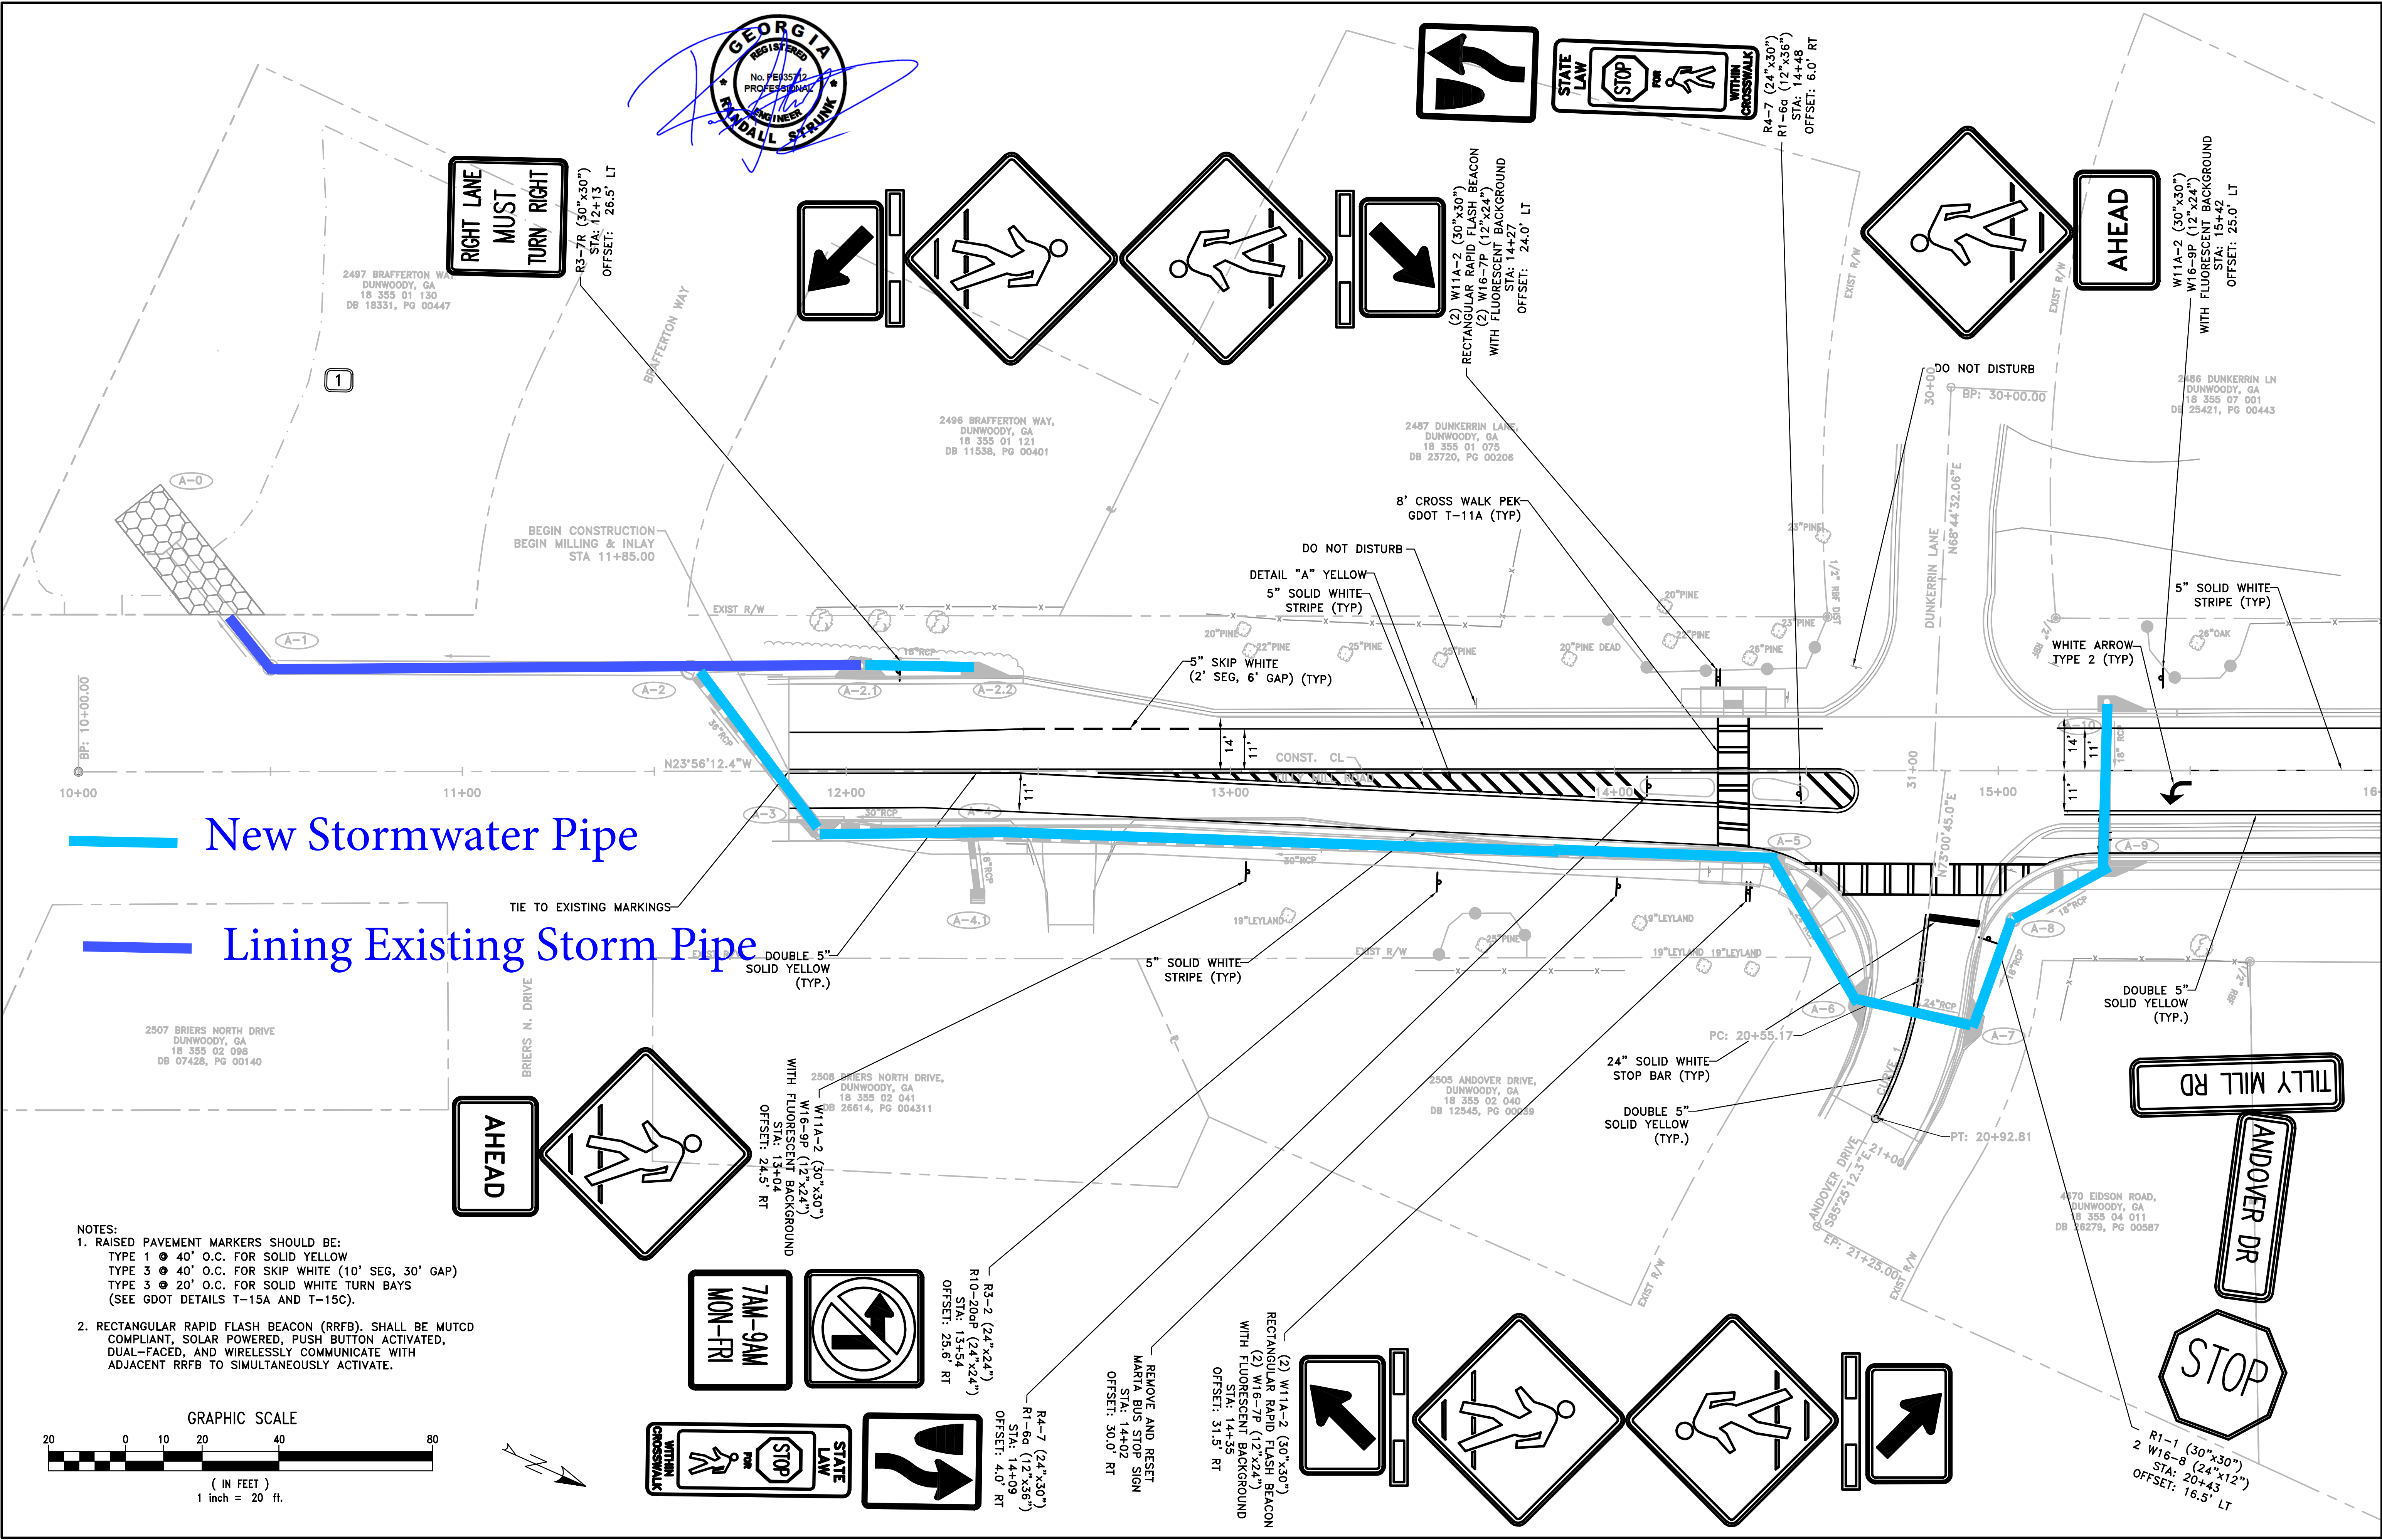


New Stormwater Pipe

Lining Existing Storm Pipe


- NOTES:
1. RAISED PAVEMENT MARKERS SHOULD BE:
TYPE 1 @ 40' O.C. FOR SOLID YELLOW
TYPE 3 @ 40' O.C. FOR SKIP WHITE (10' SEG, 30' GAP)
TYPE 3 @ 20' O.C. FOR SOLID WHITE TURN BAYS
(SEE GDOT DETAILS T-15A AND T-15C).
 2. RECTANGULAR RAPID FLASH BEACON (RRFB), SHALL BE MUTCD COMPLIANT, SOLAR POWERED, PUSH BUTTON ACTIVATED, DUAL-FACED, AND WIRELESSLY COMMUNICATE WITH ADJACENT RRFB TO SIMULTANEOUSLY ACTIVATE.

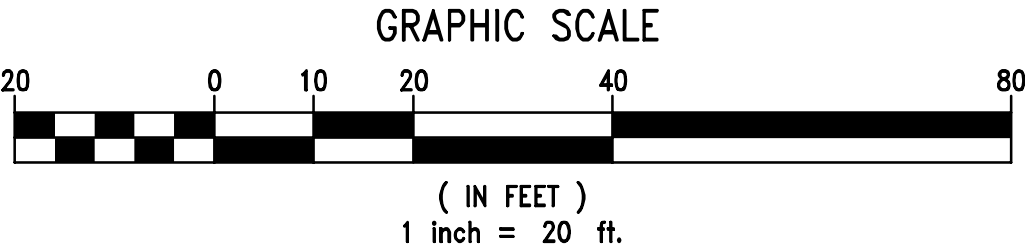

MATCHLINE A SHEET 26-01

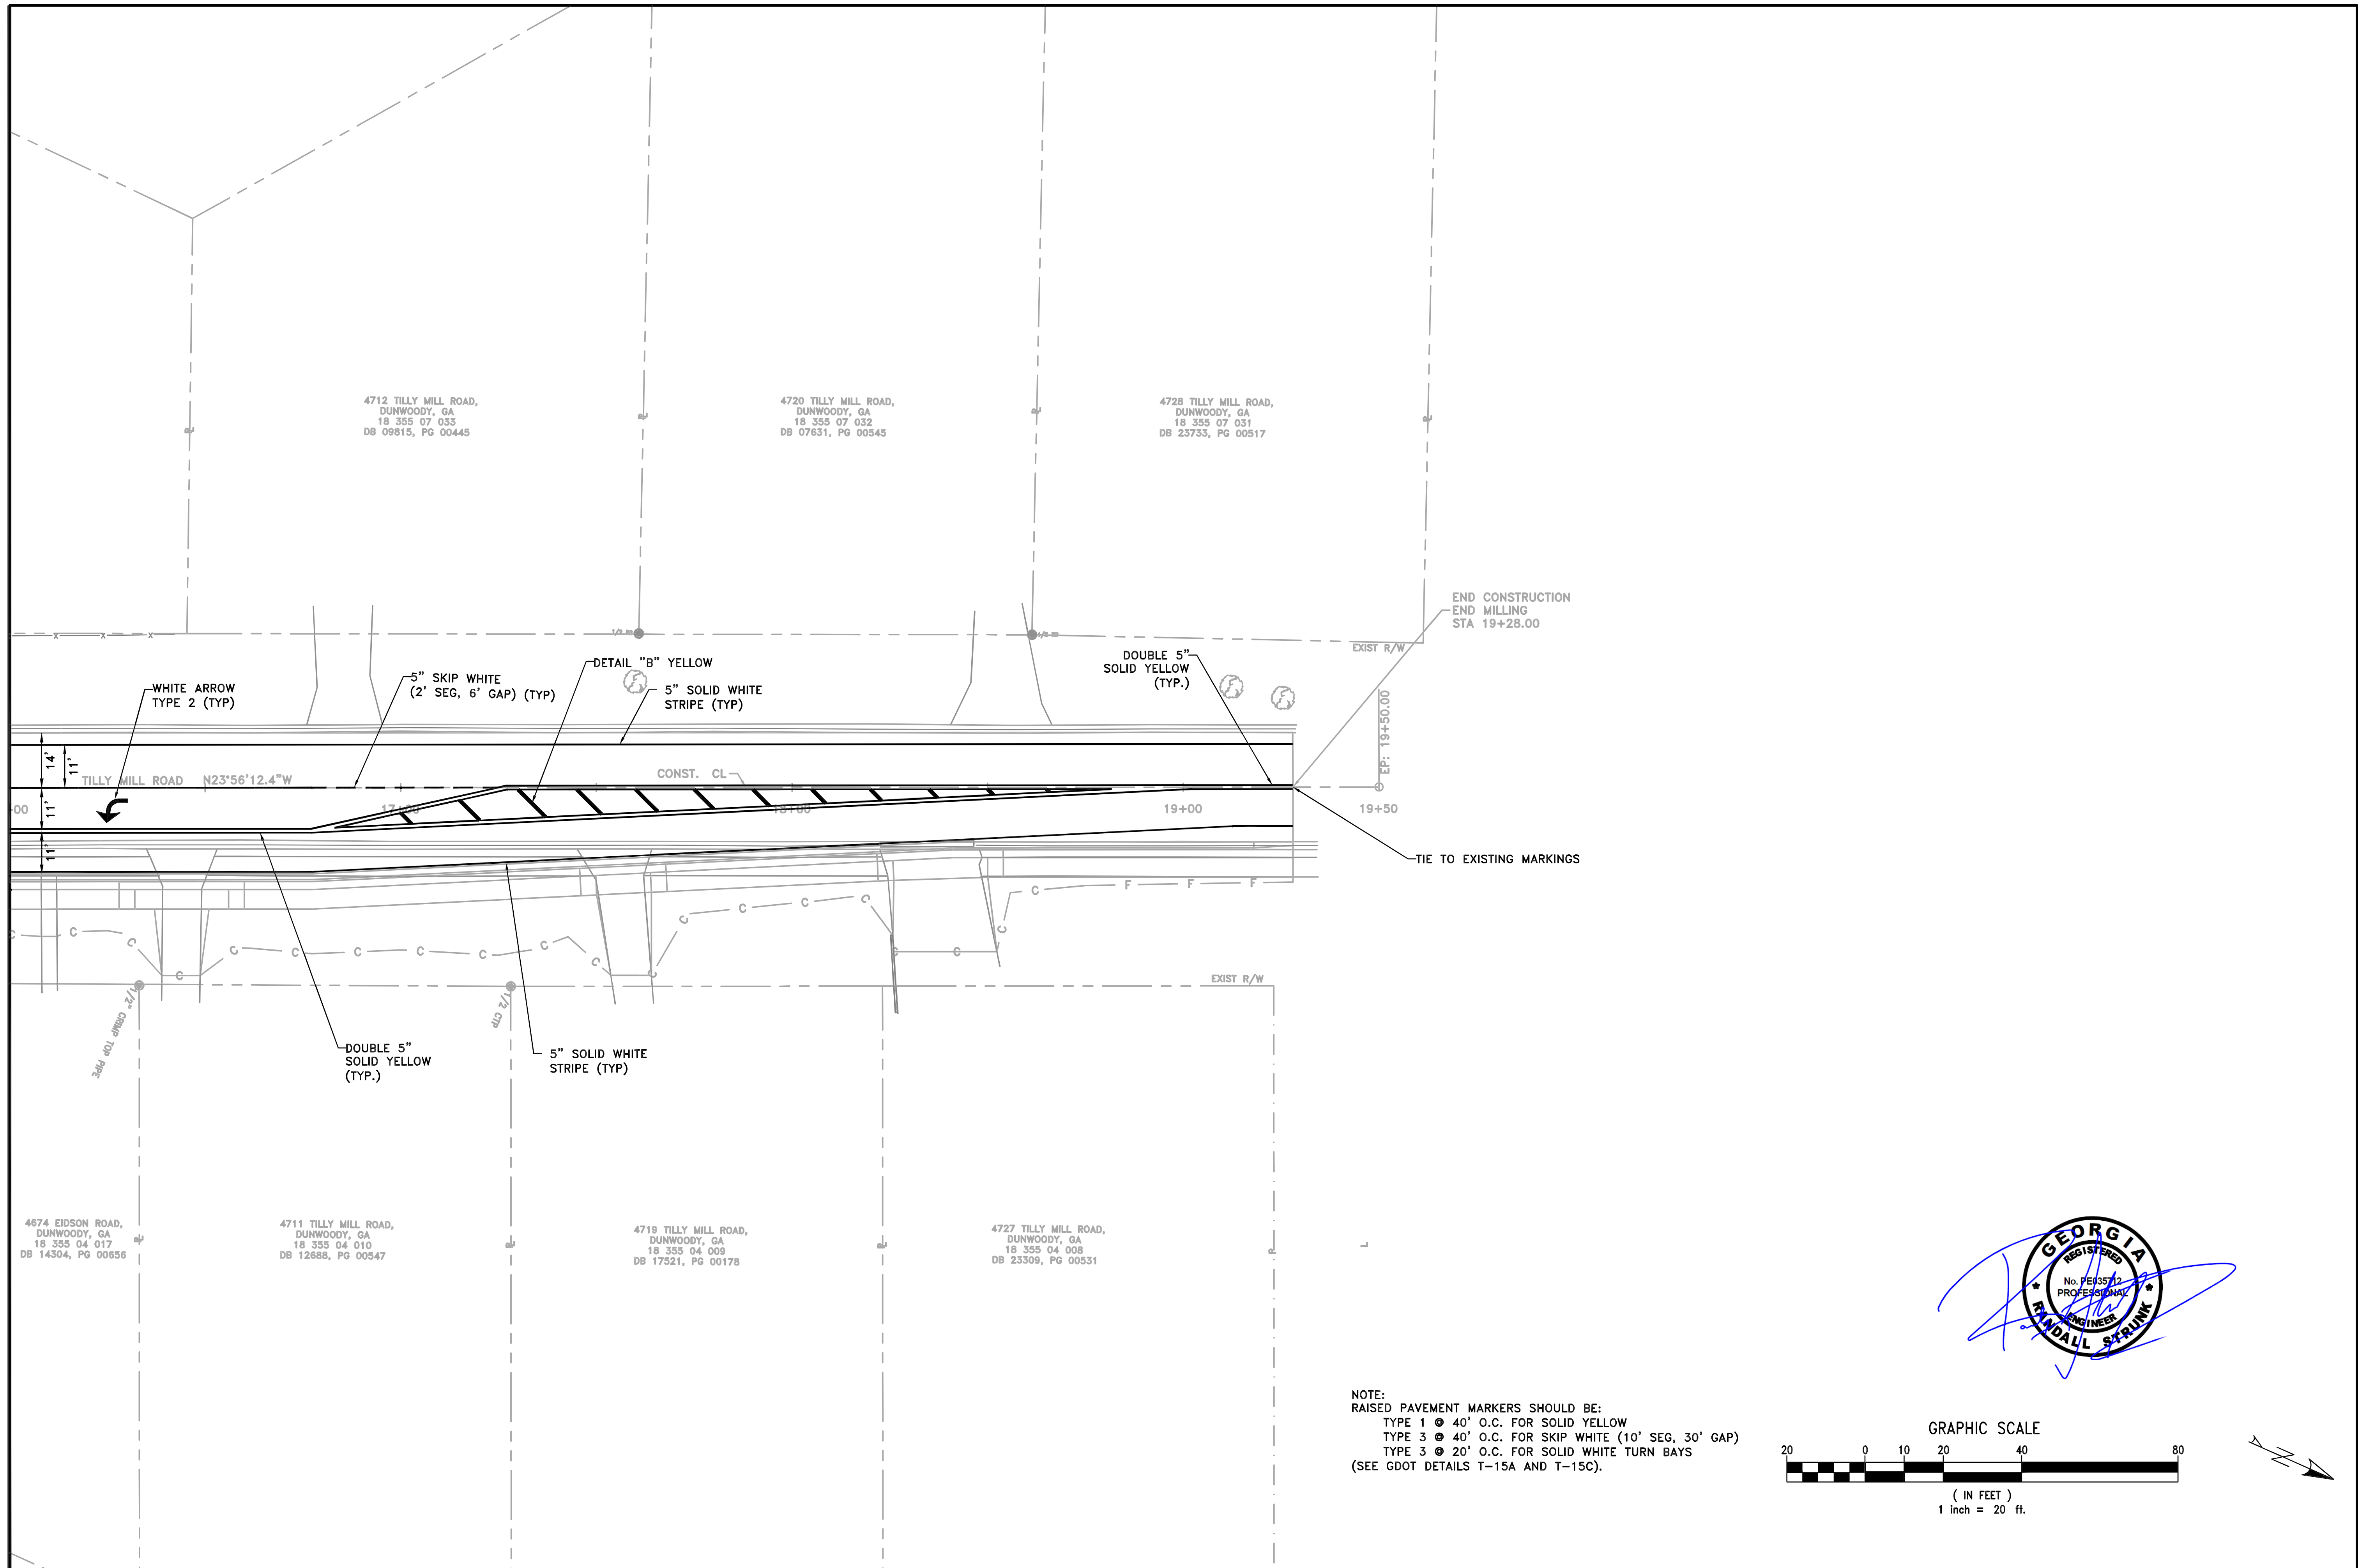

DATE	REVISIONS	DATE	REVISIONS

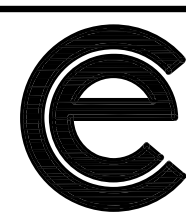

COLUMBIA ENGINEERING
2862 BUFORD HIGHWAY
SUITE 200
DULUTH, GA 30096
(770) 925-0357

CITY OF DUNWOODY
PUBLIC WORKS
4800 ASHFORD DUNWOODY ROAD
DUNWOODY, GEORGIA 30338

TILLY MILL ROAD AT ANDOVER DRIVE
INTERSECTION IMPROVEMENT AND ACCESS CONTROL PROJECT
SIGNING AND MARKING PLANS

DESIGNED BY MJP	CES JOB NO. 5112.00	DRAWING NUMBER
DRAWN BY DEW	DATE 1/22/2019	26-02
CHECKED BY RWS	SCALE AS NOTED	